



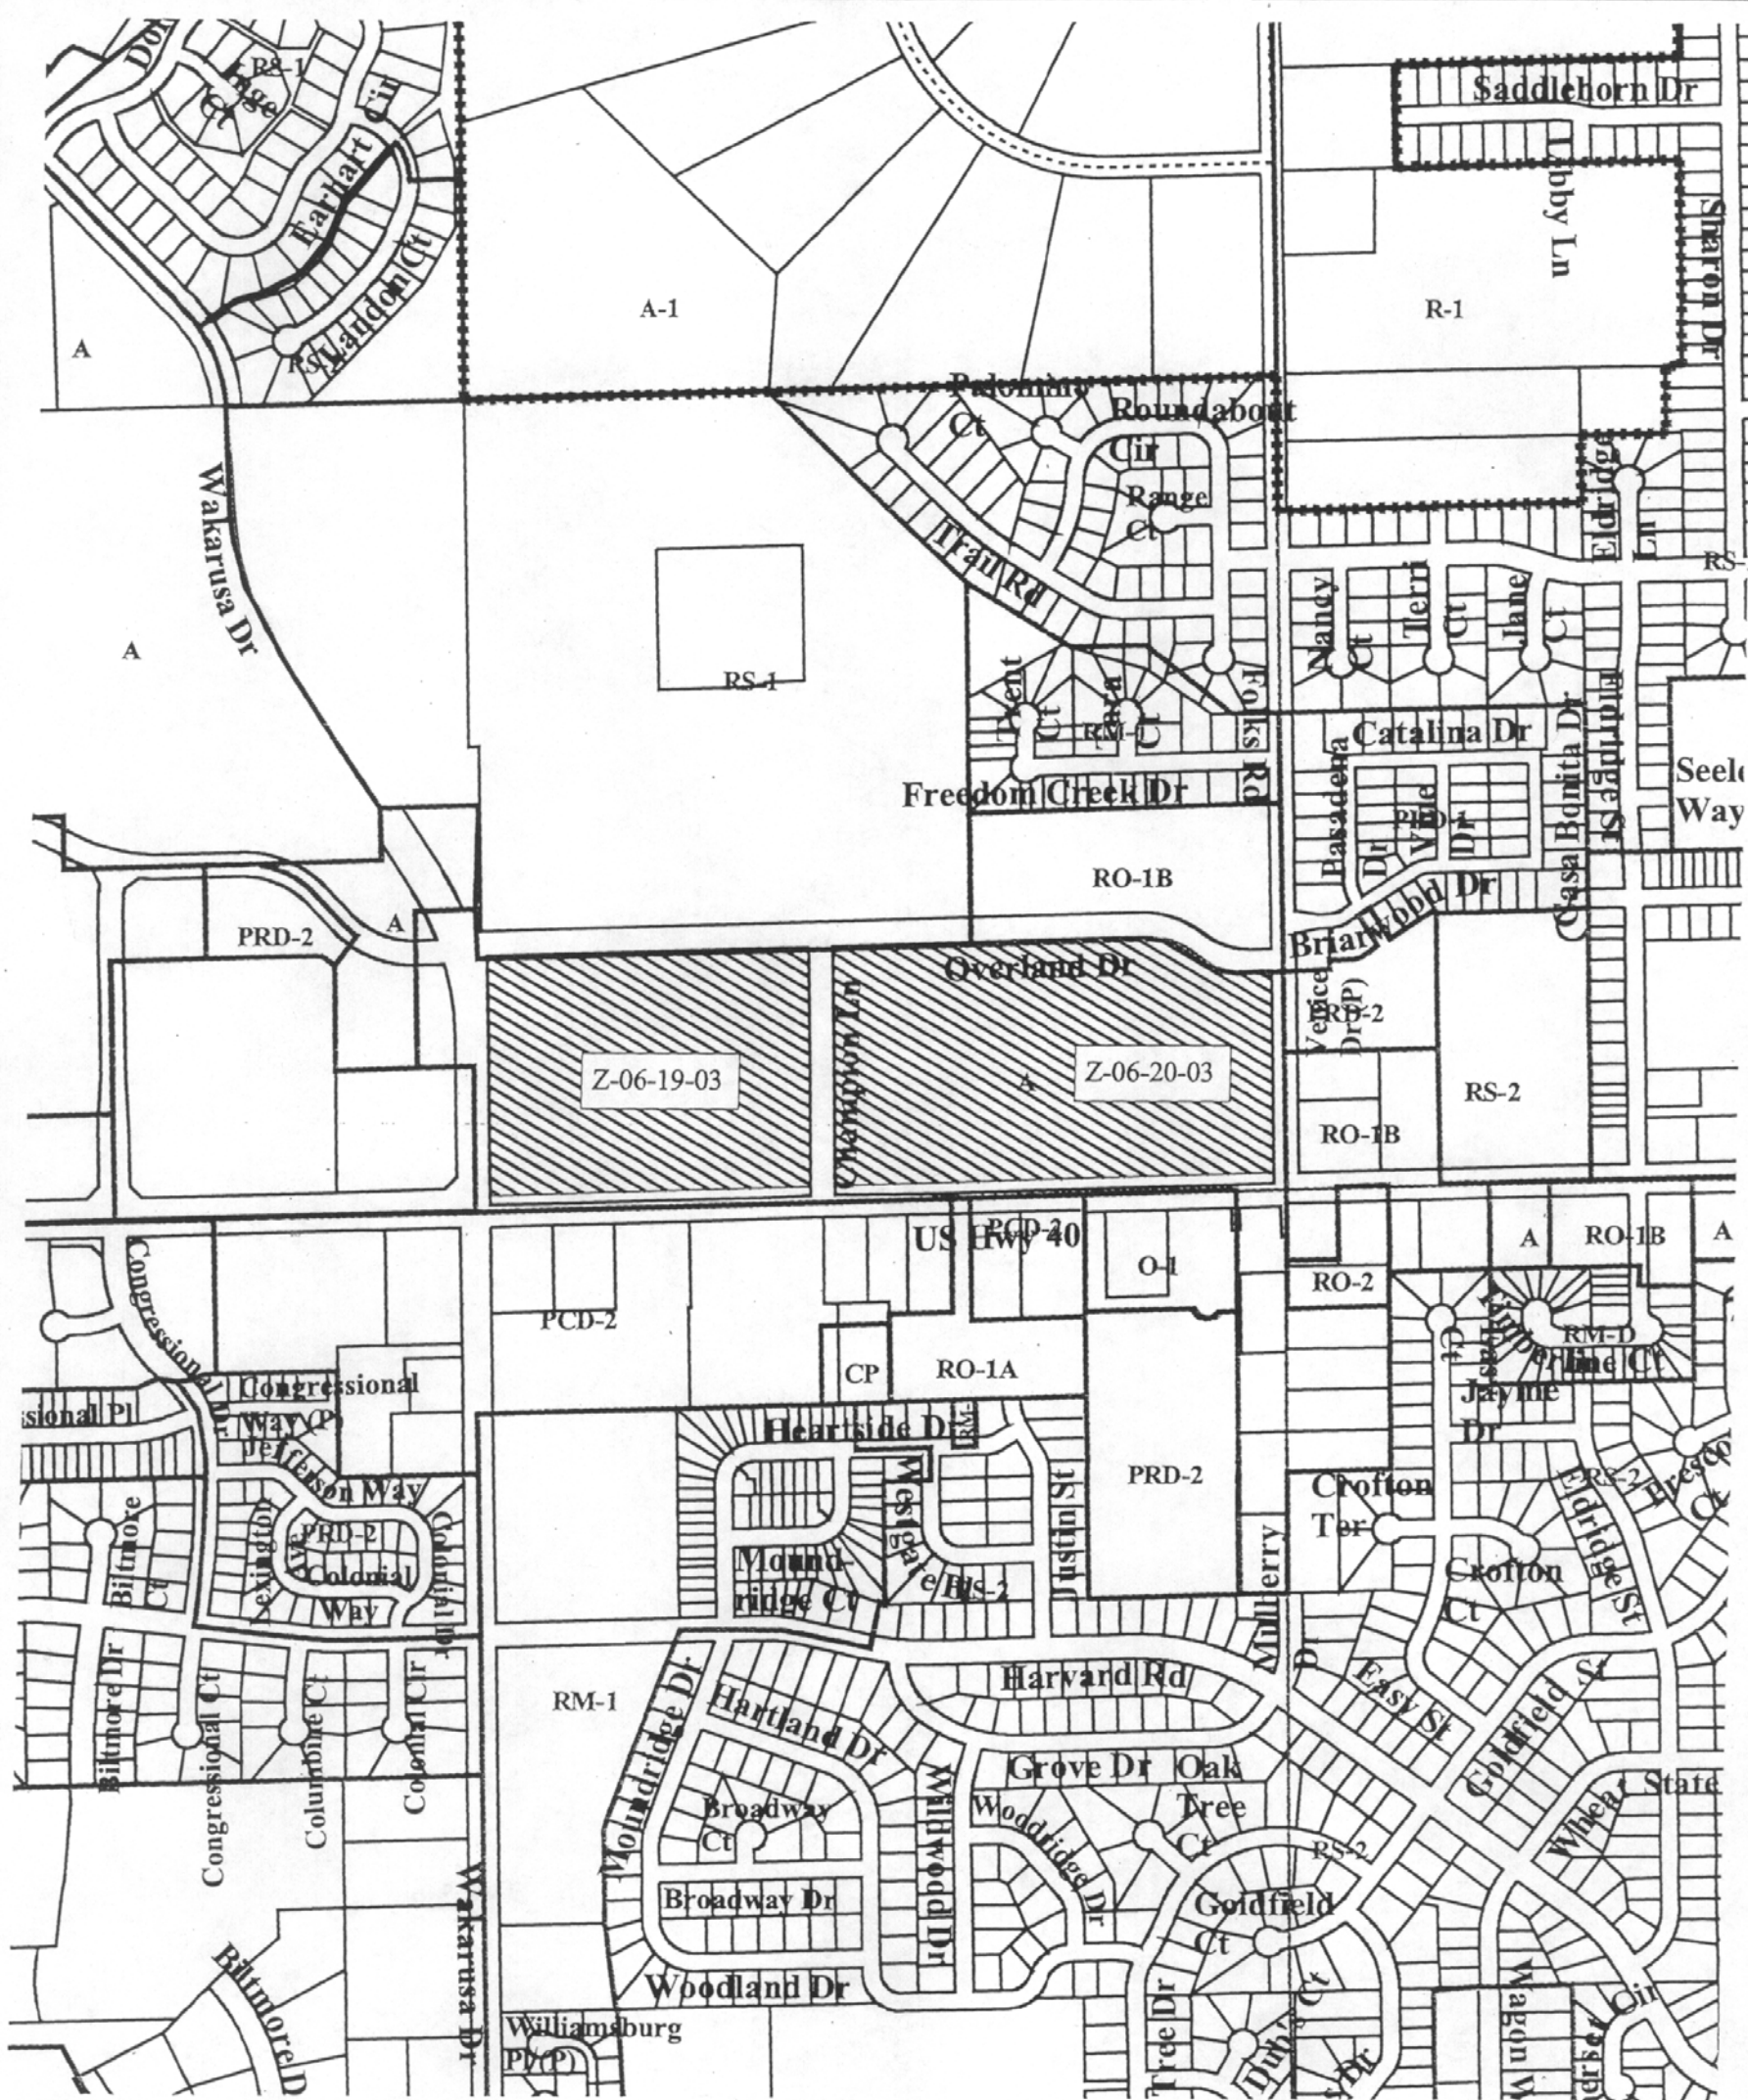

Z-06-19-03 : Rezoning of 18.9 acres from A to PCD-2
 Northeast corner of 6th & Wakarusa Dr.
 Z-06-20-03: Rezoning of 25.2 acres from A to PRD-2
 Northwest corner of 6th & Folk's Rd.

Lawrence-Douglas County Planning Office
 January 2004

 Area Requested
 Scale: 1 Inch = 800 Feet

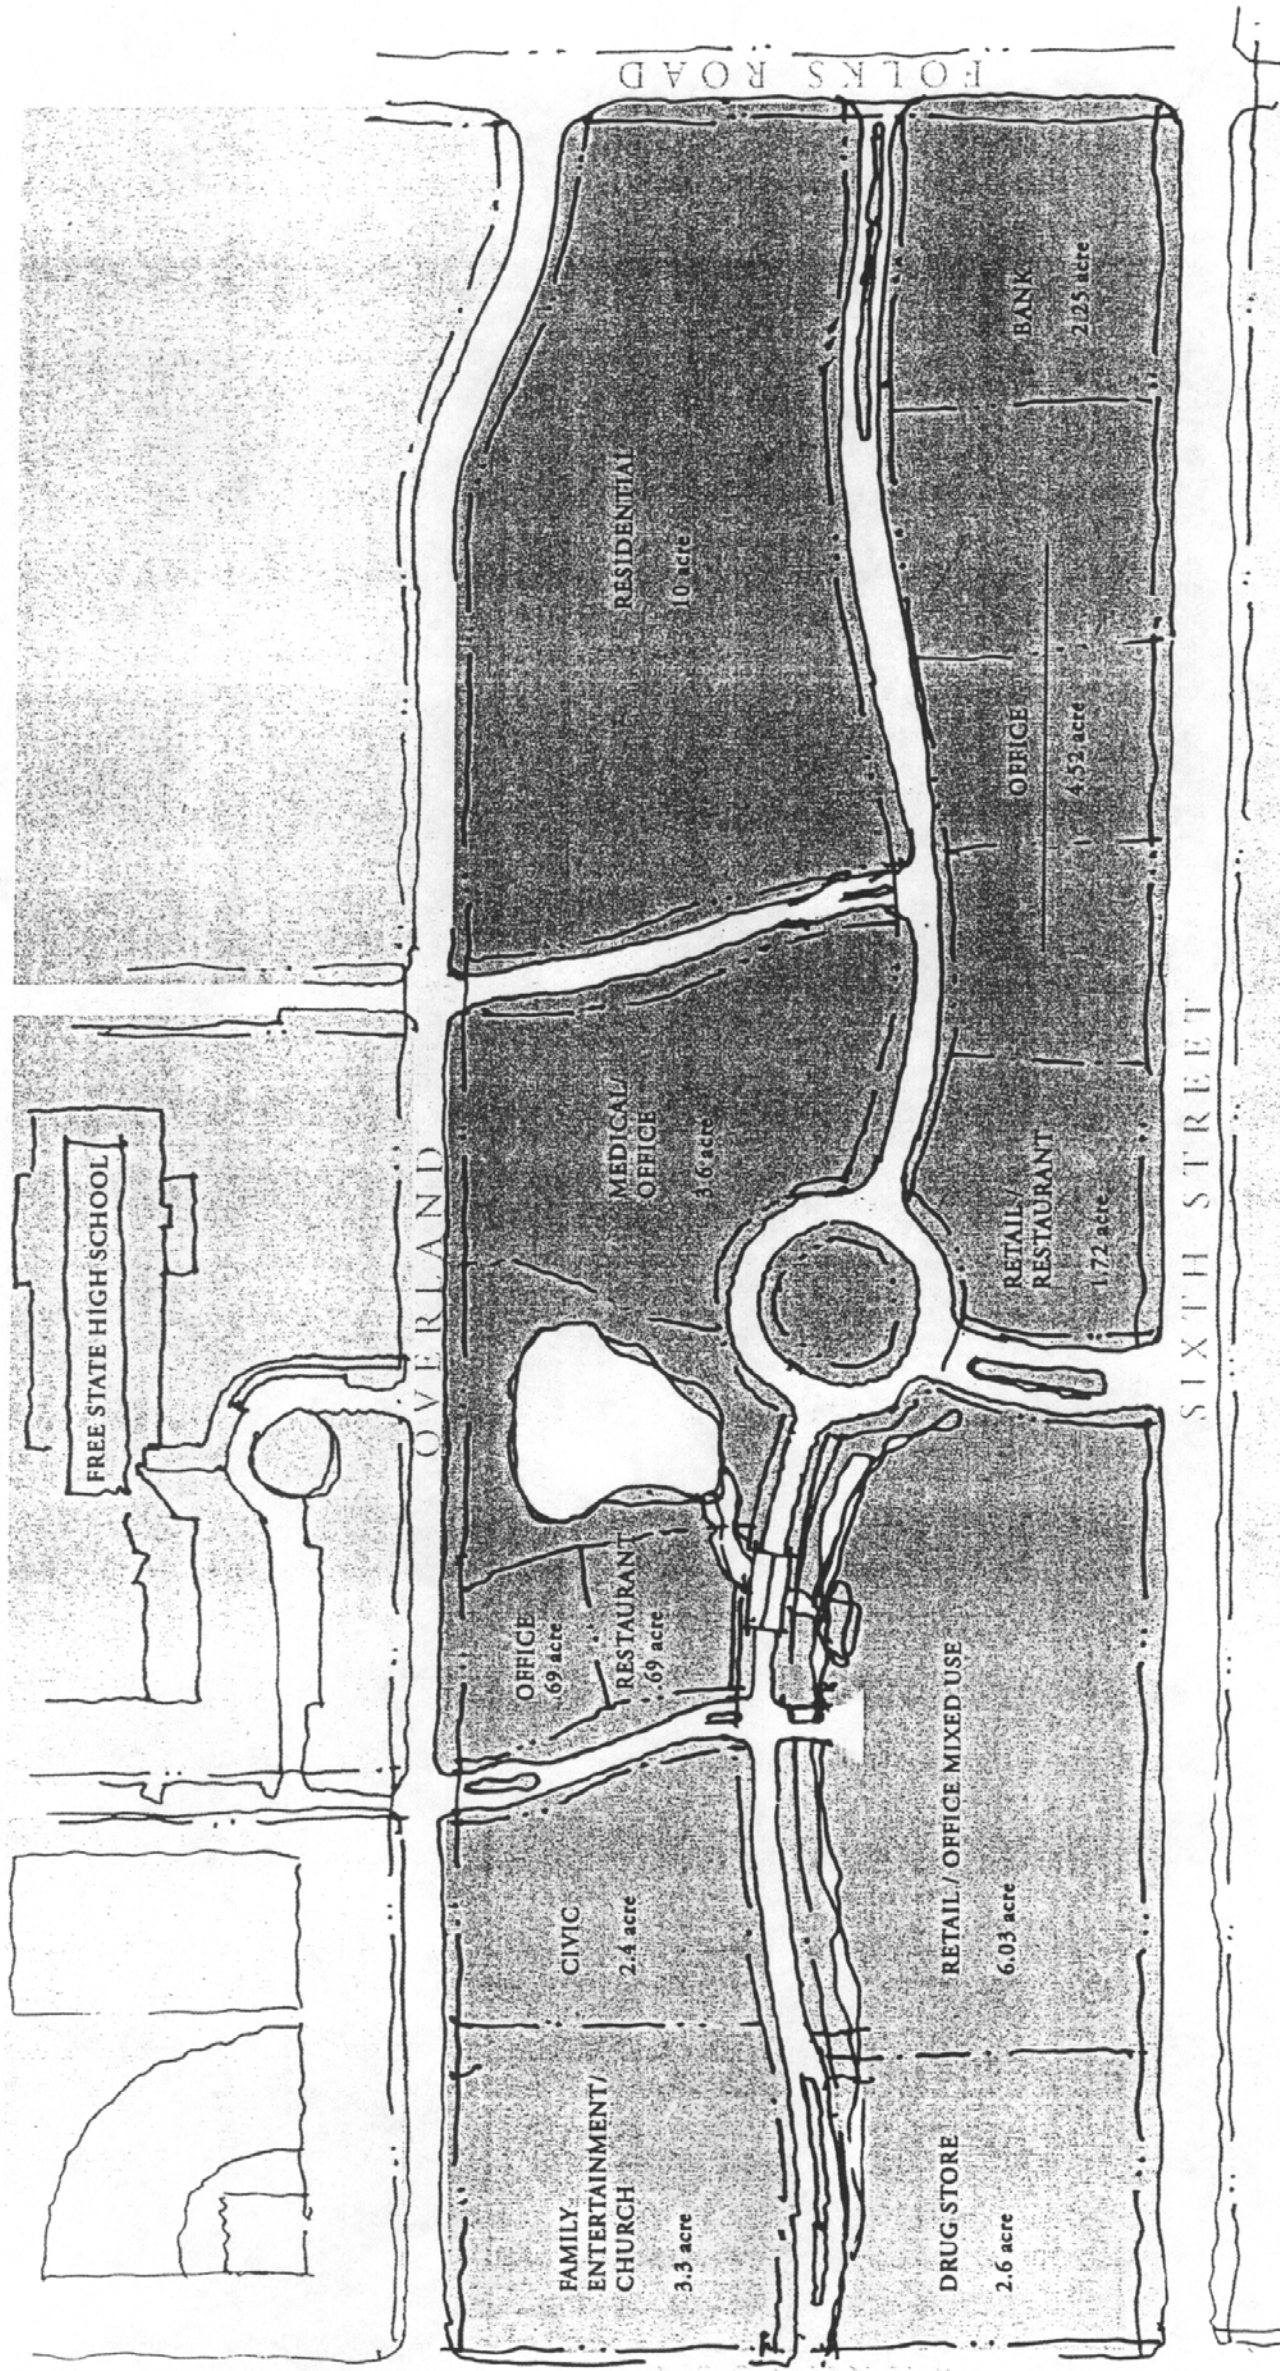



BAUER FARM

Site Plan

TREANOR ARCHITECTS P.A.

1" = 200' - 0"

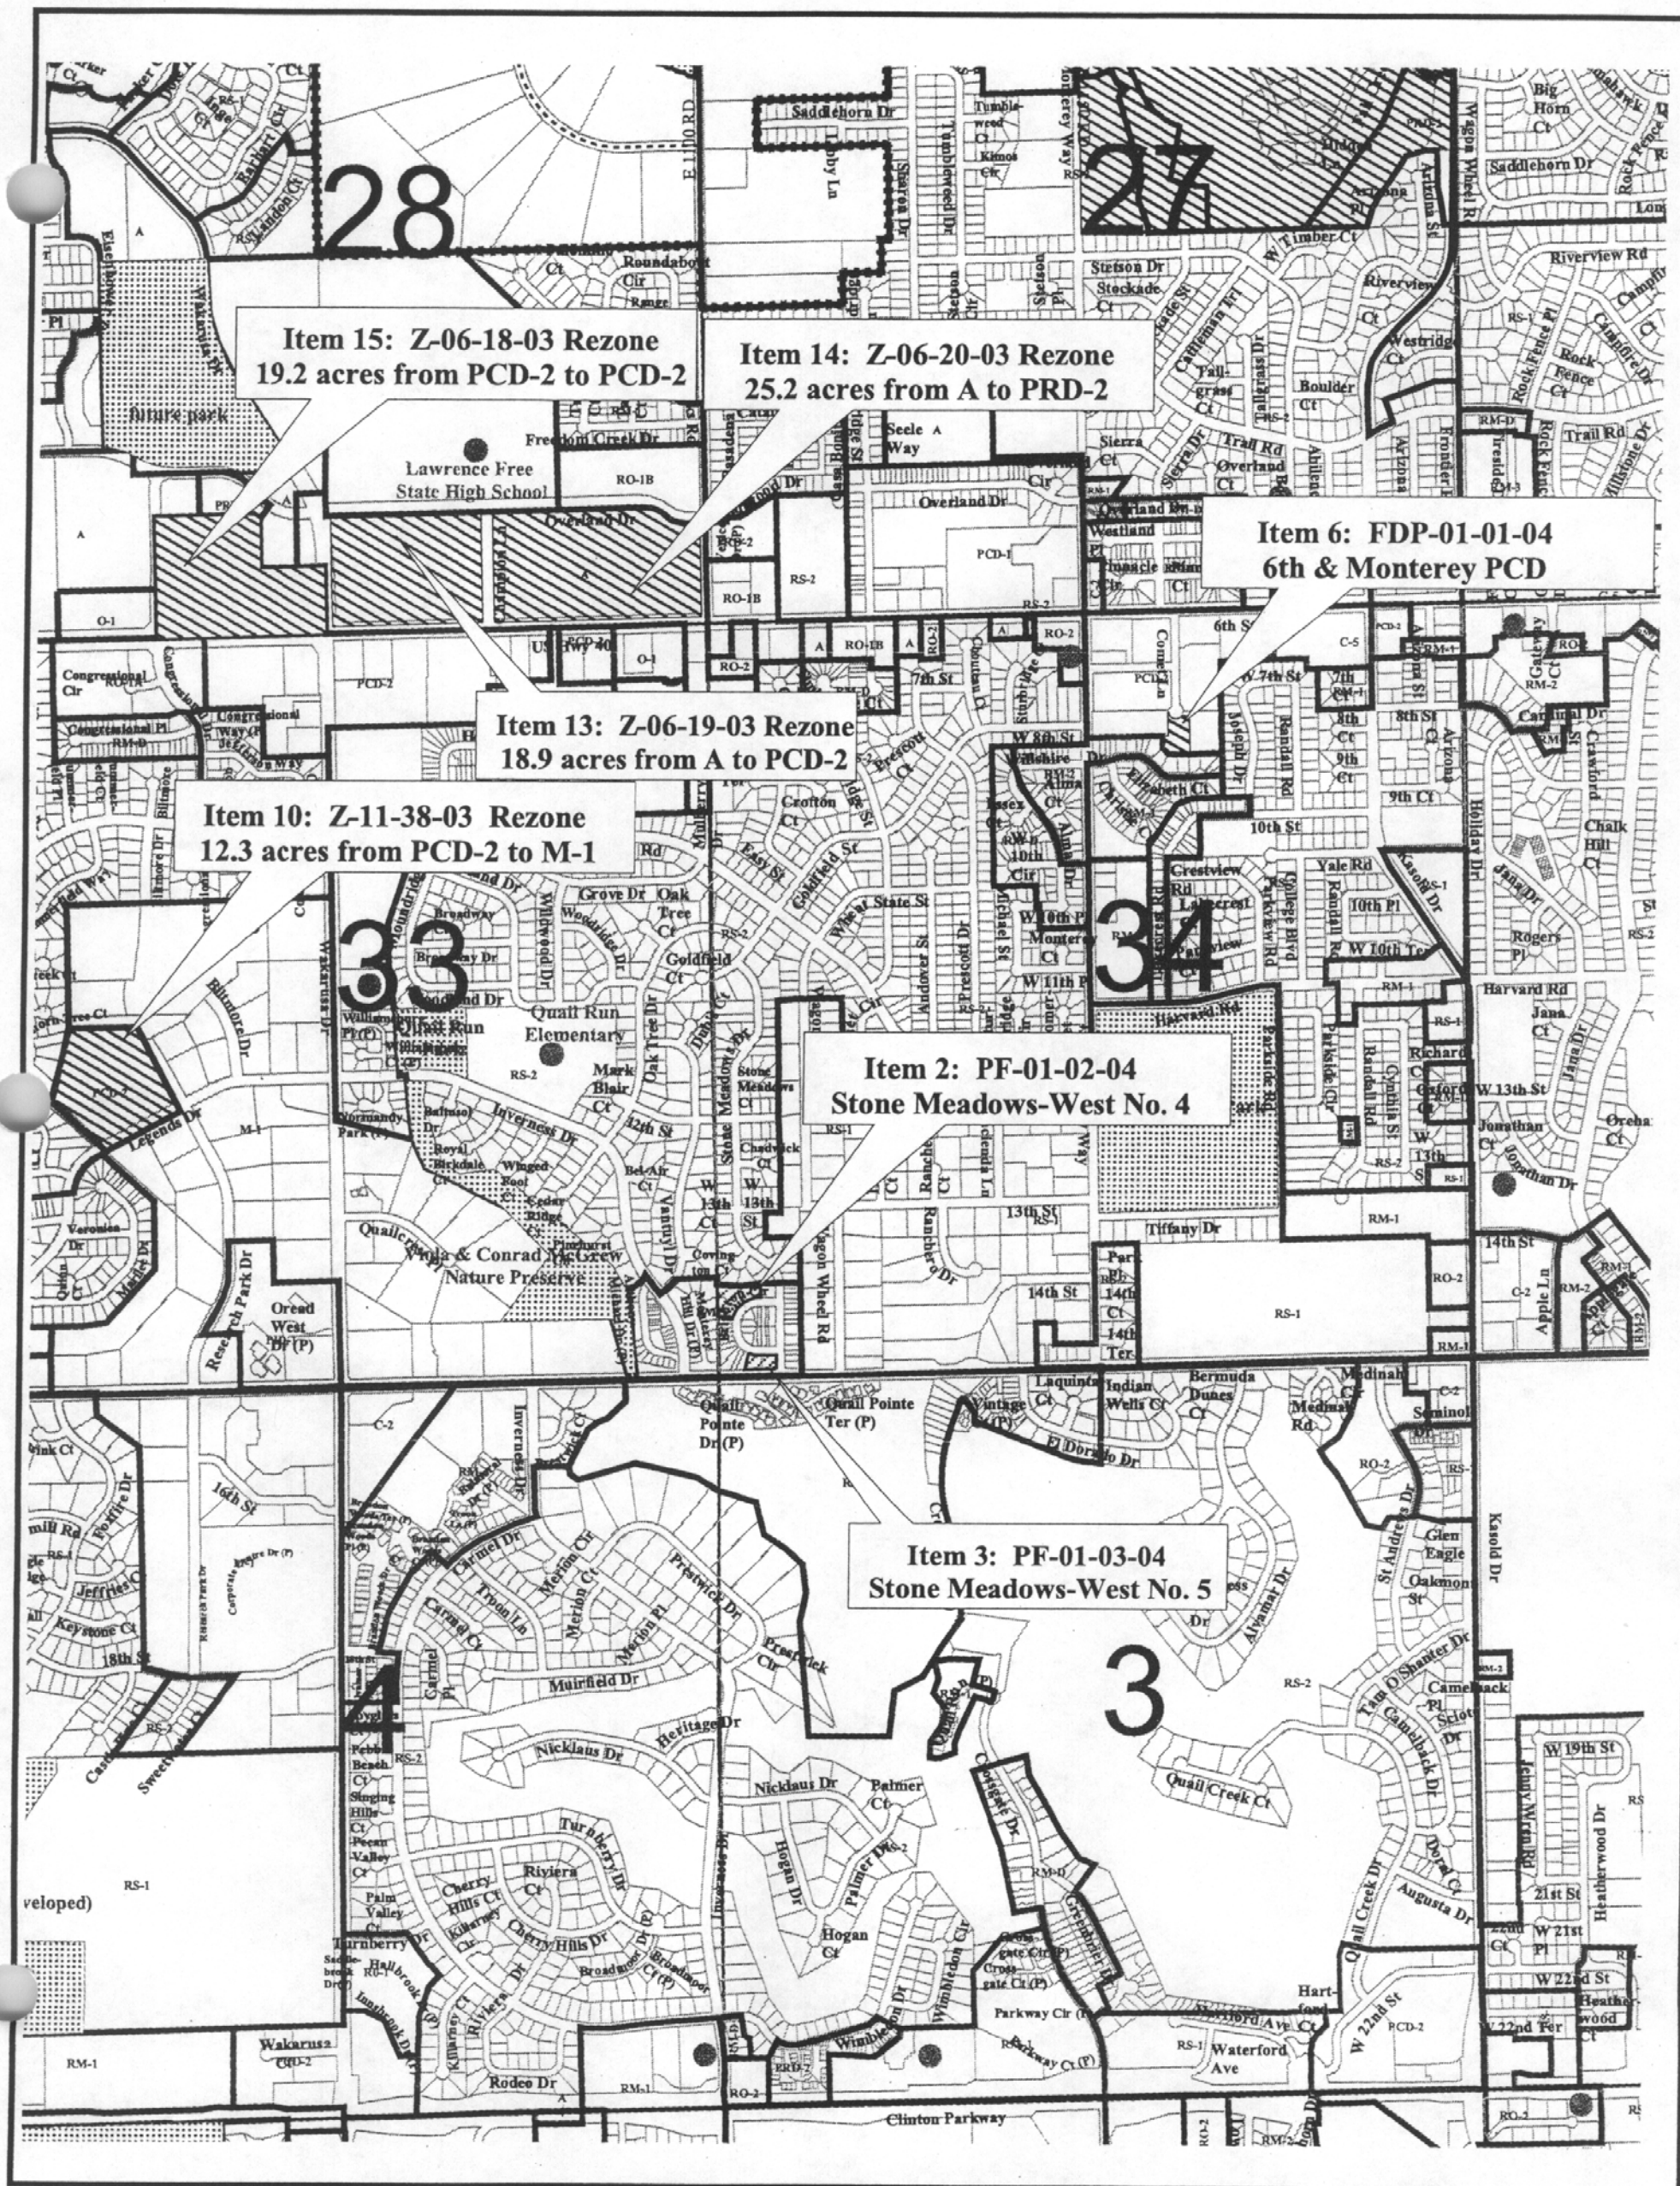

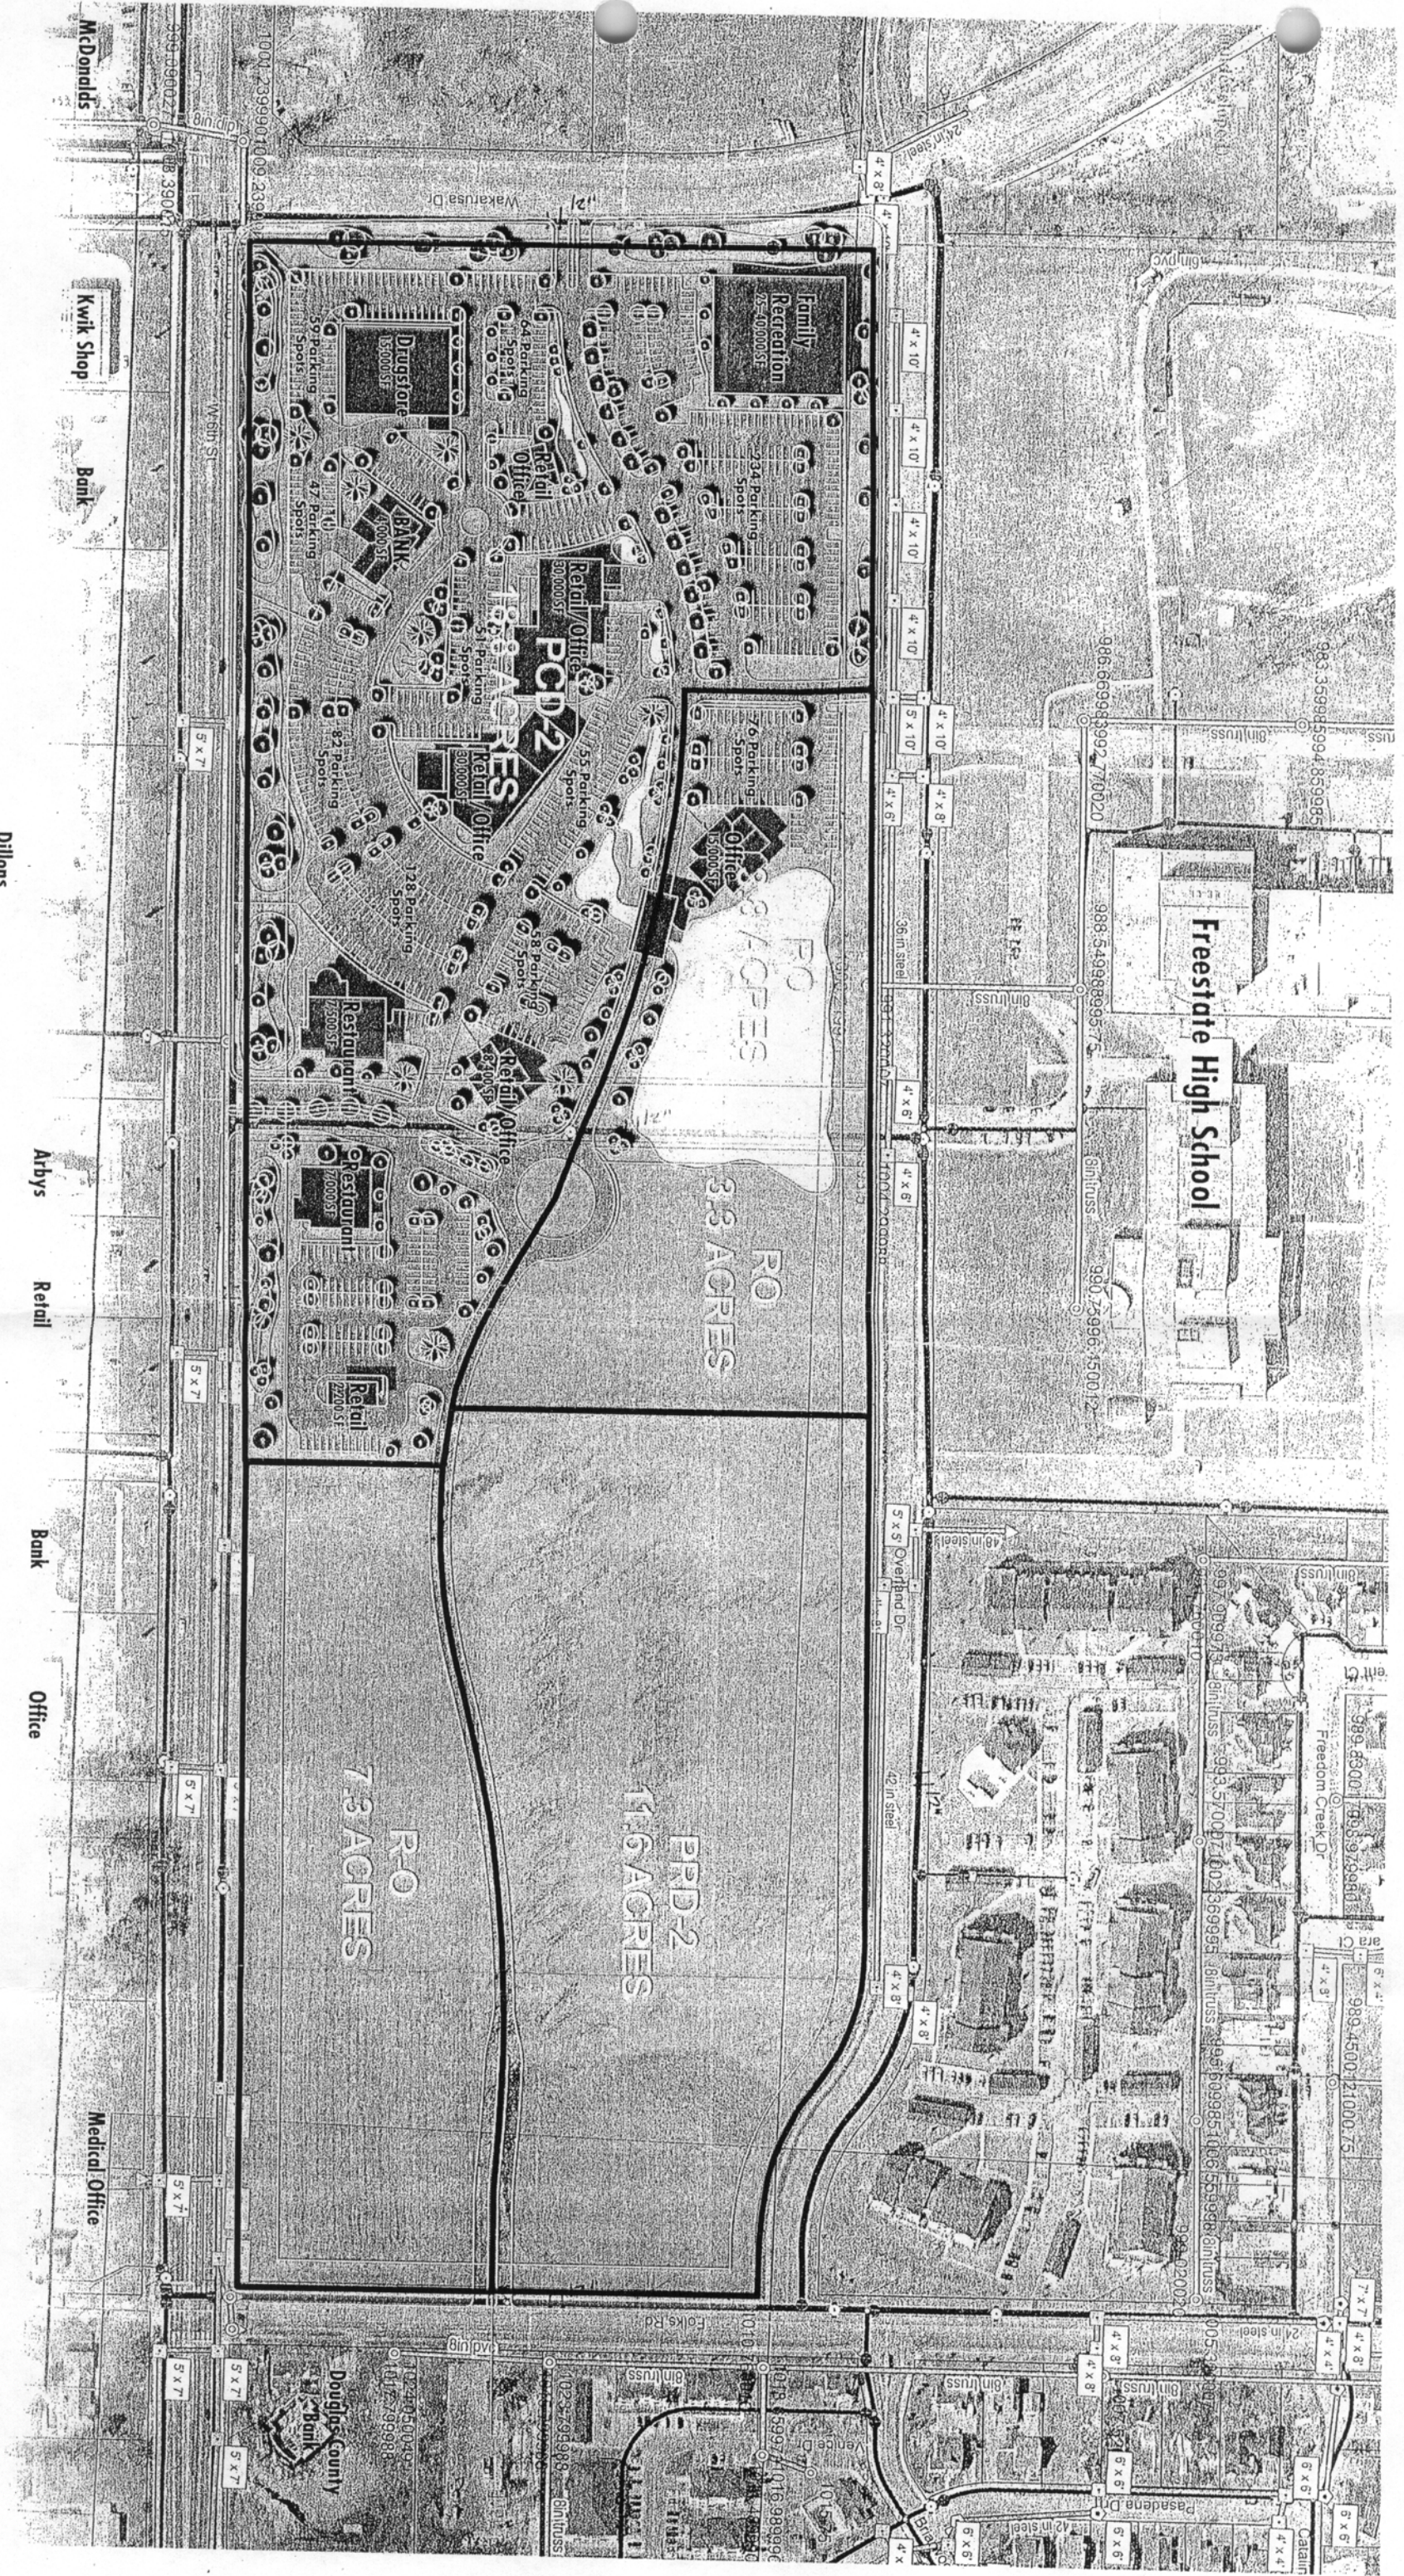

BAUER FARM

PRELIMINARY

TREANOR ARCHITECTS P.A.

Site Plan

1" = 200' - 0"

