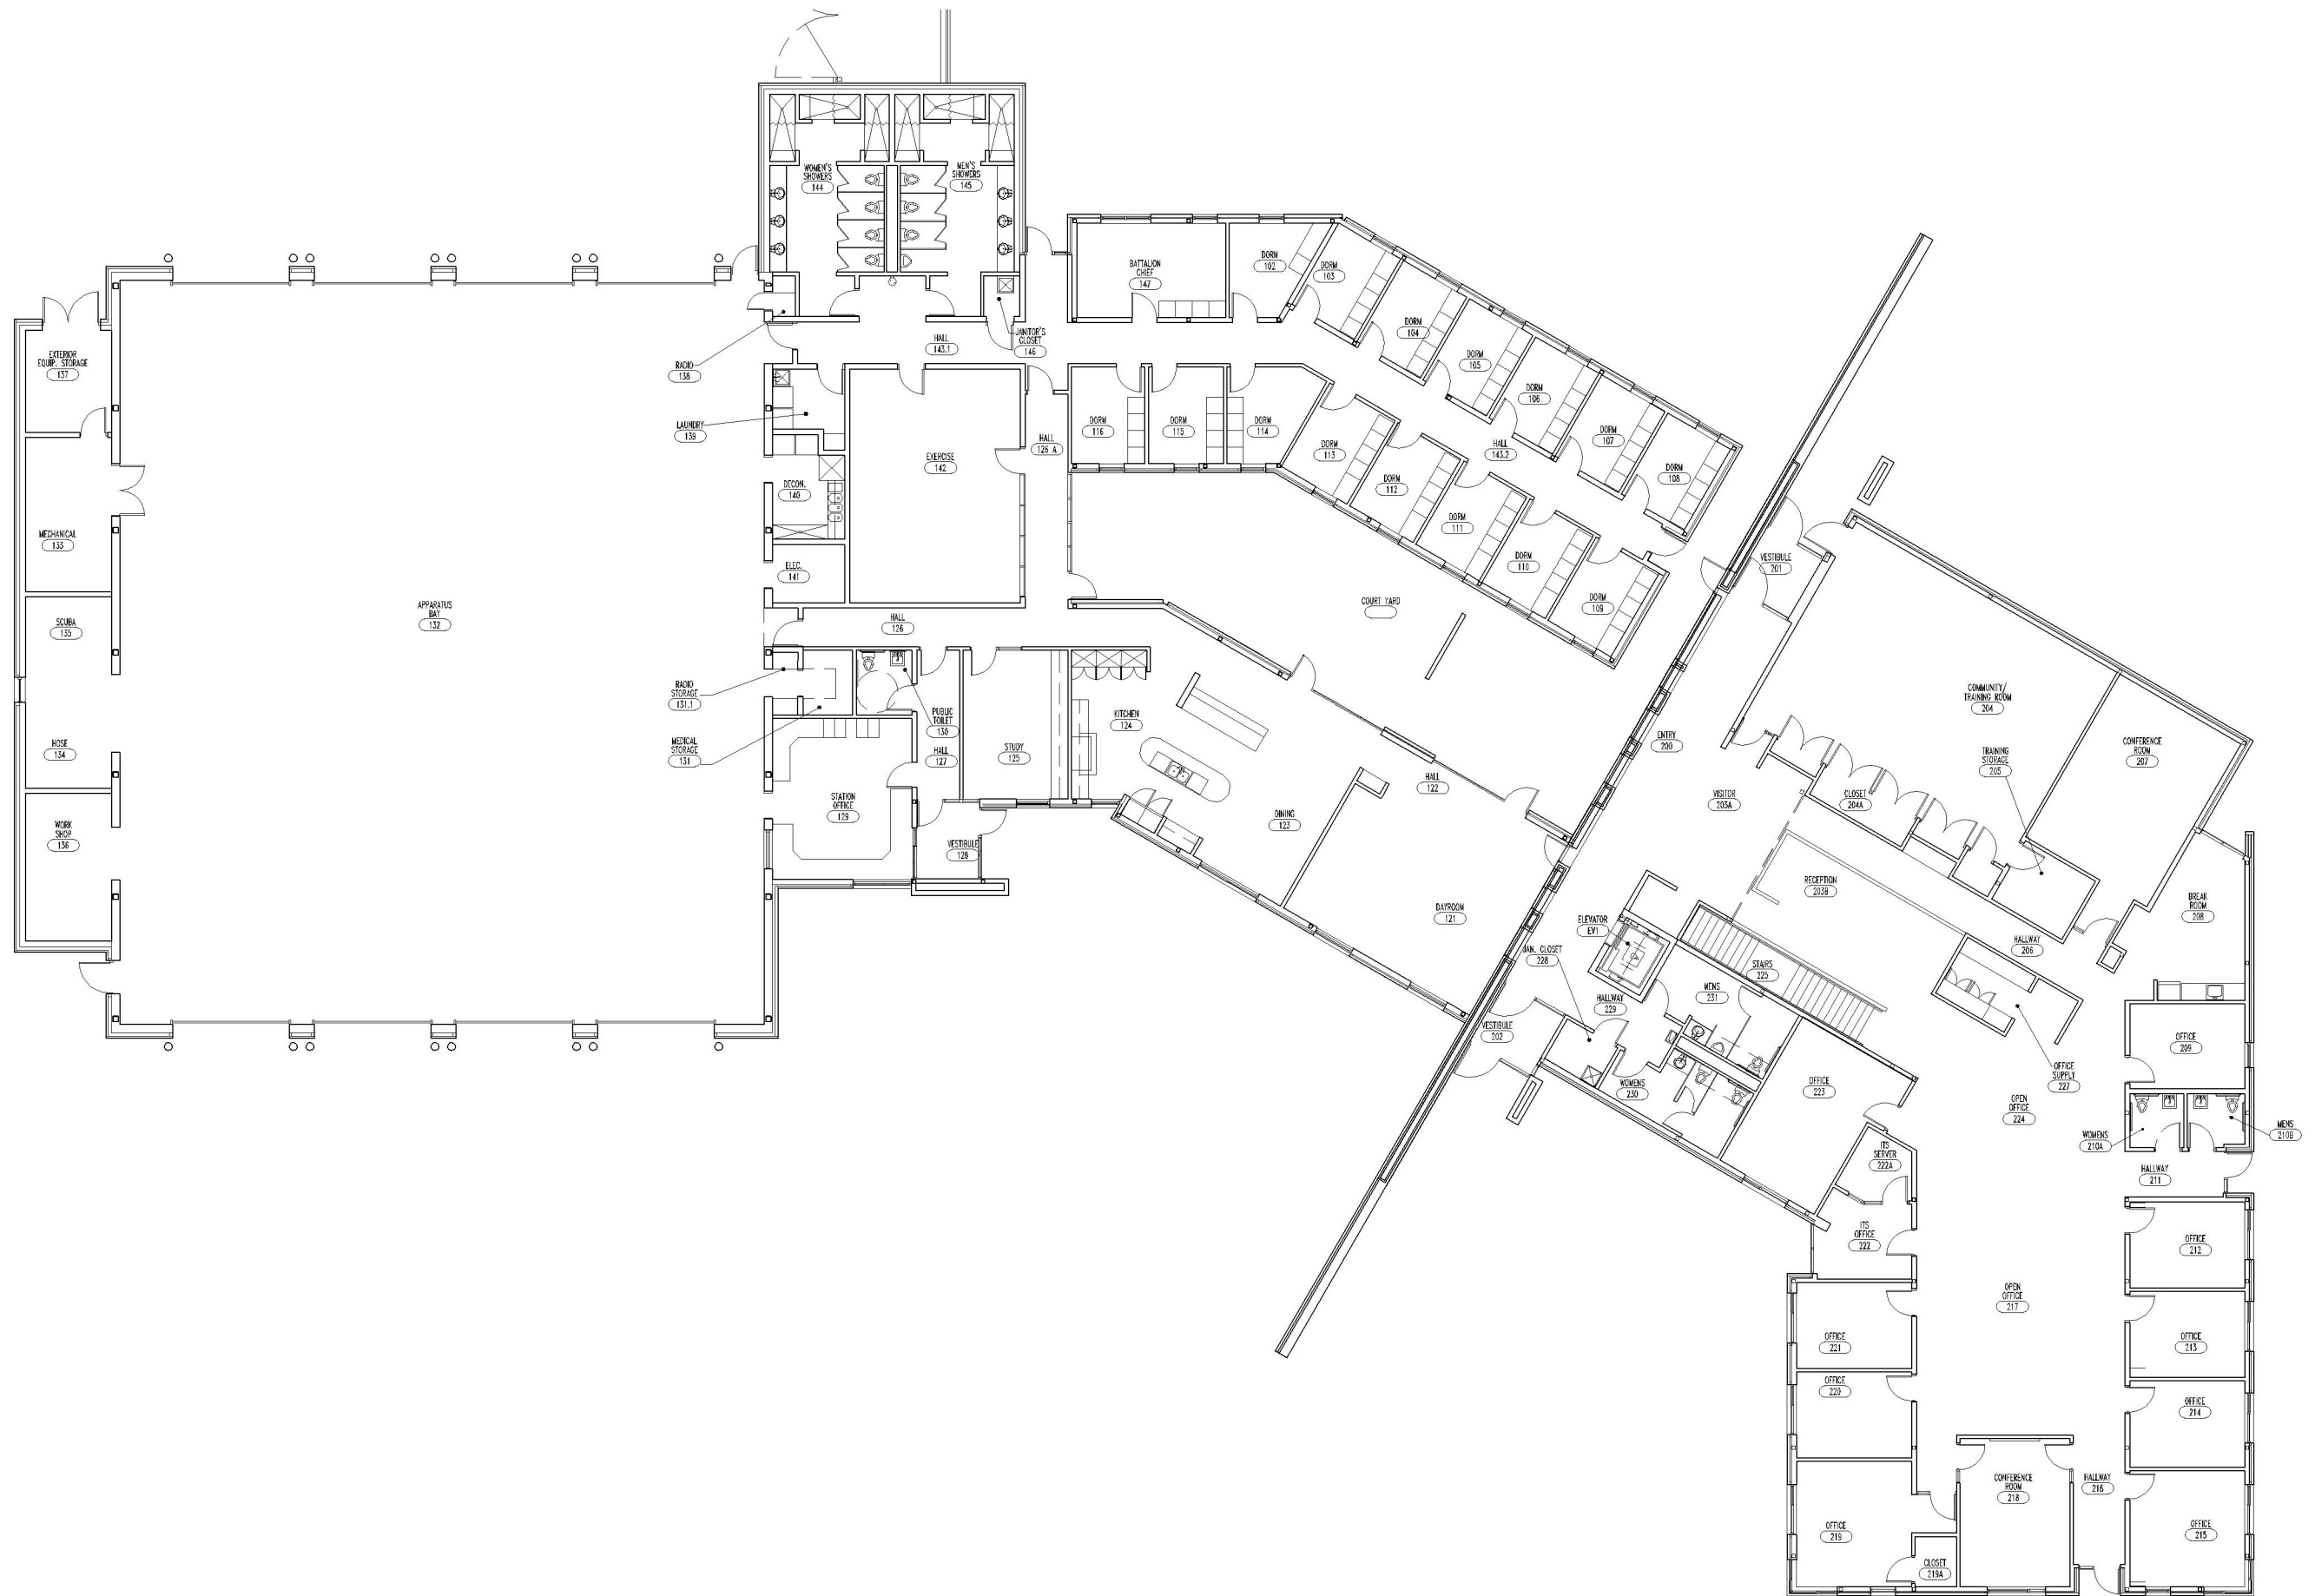


FLOOR PLAN

Scale: 1" = 20'-0"