
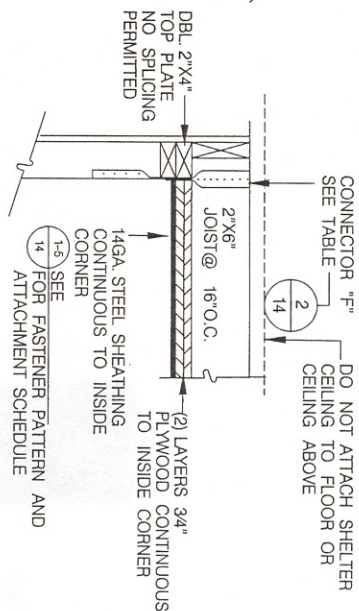



3 PARTIAL-CEILING SECTION CONNECTION

AG-5
SCALE: 1"=1'-0"

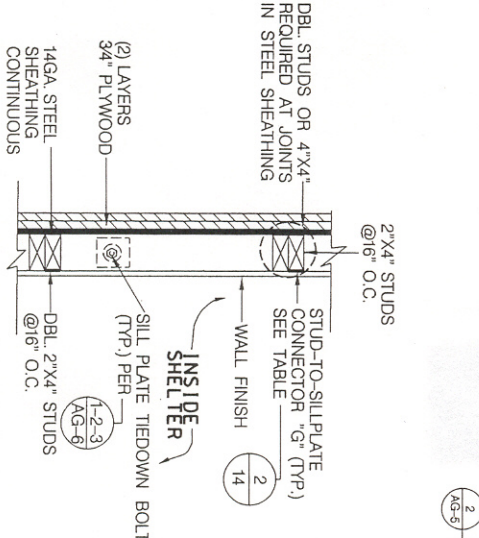

2 WALL SECTION

AG-5
TOP VIEW
SCALE: 1"=1'-0"

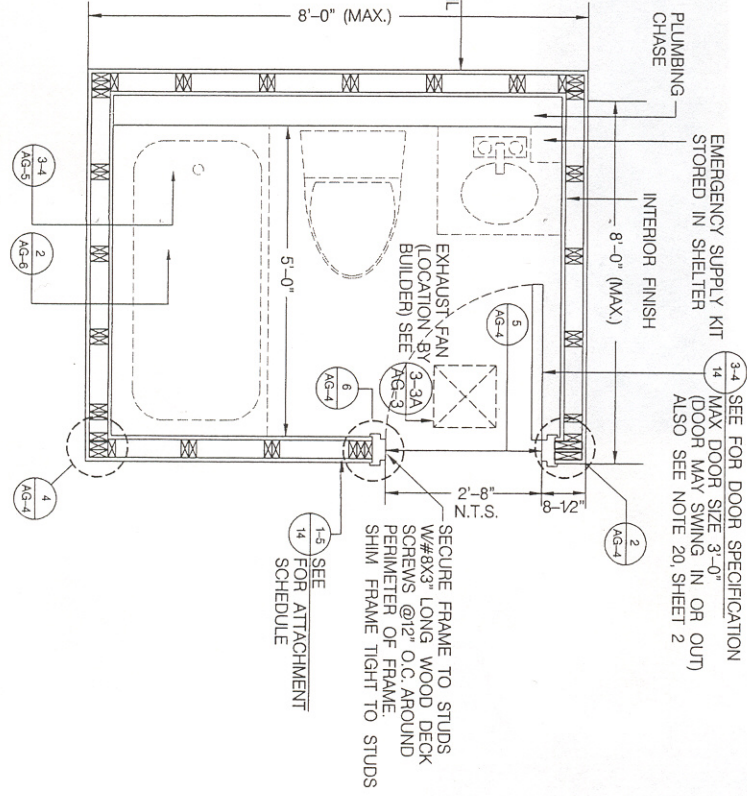

1 TYPICAL PLAN VIEW

AG-5
SCALE: 1/2"=1'-0"

NOTES:

1. SHELTER W/ STEEL SHEATHING COVERED W/ GYP. BOARD FINISH OR OTHERWISE SEPARATED FROM CONTACT BY SHELTER OCCUPANTS NEED NOT BE GROUNDED.
2. SHELTER W/ STEEL SHEATHING UNCOVERED AND AVAILABLE FOR CONTACT BY SHELTER OCCUPANTS MUST BE GROUNDED AT A SINGLE LOCATION W/ COPPER WIRE & GROUND ROD TO MEET NATIONAL ELECTRIC CODE & LOCAL REQUIREMENTS.
3. ALL WALL STUDS TO BE ATTACHED W/ (2) 16d NAILS TO SINGLE TOP AND BOTTOM PLATES, NAILED THROUGH FROM OUTSIDE, PRIOR TO ATTACHMENT OF SECOND TOP AND BOTTOM PLATES.

WOOD FRAME SHELTER PLAN-
PLYWOOD AND STEEL WALL
SHEATHING

DRAWING NO.: AG-5
SHEET 10 OF 16

DATE: OCTOBER 1998
REVISED: AUGUST 1999
REV. NO. 1



FEDERAL EMERGENCY MANAGEMENT AGENCY
MITIGATION DIRECTORATE WASHINGTON, DC