
24th STREET

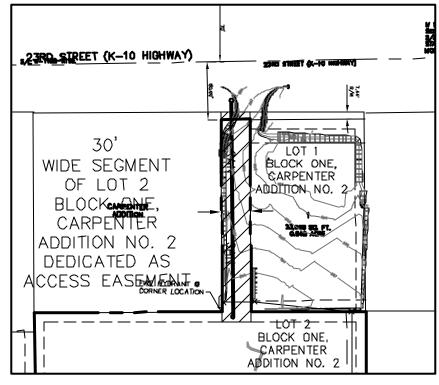

SITE SUMMARY


THE DATA WITHIN THE FOLLOWING TABLE REPRESENTS THE PROPOSED TOTAL QUANTITIES IN THE DEVELOPMENT AND PROPOSED FUTURE ADDITIONS.

Lot 2	Area (Sq. Ft.)		Area (Sq. Ft.)		
Existing Buildings		12,067	Proposed Buildings		20,000
Existing Pavement	(existing surfac	e is gravel) 0	Proposed Pavement		39,661
Existing Impervious	Subtotal:	12,067	Proposed Impervious		Subtotal: 59,661
Existing Pervious		65,936	Proposed Pervious		18,342
Property Area		78,003			78,003

REQUIRED = NUMBER OF STALLS x 280 x 15% (OR .15) = REQUIRED INTERIOR GREENSPACE 46 x 280 X .15 = 1,932 S.F. OF INTERIOR GREENSPACE

PROVIDED = 5,231 S.F. INTERIOR GREENSPACE PROVIDED

LOCATION MAP

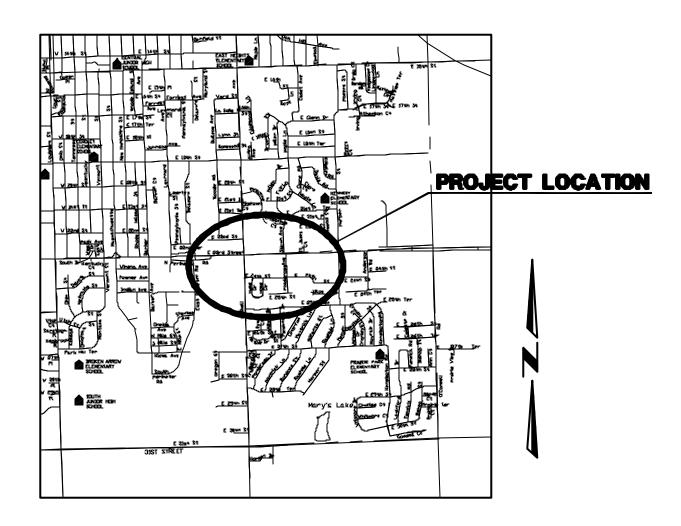

LEGAL DESCRIPTION

LOT TWO, BLOCK ONE CARPENTER ADDITION NO. 2

GENERAL NOTES

EXISTING ZONING: C-4

CURRENT USE: MOBILE HOME PARK CONTRACTOR'S SHOP

TOPOGRAPHIC INFORMATION OBTAINED FROM AN FIELD SURVEY PERFORMED BY LANDPLAN ENGINEERING, P.A., 2004.

4. BUILDING INFORMATION:

14,000 N.S.F. (7,000 N.S.F. EACH) PARKING INFORMATION: C-4 CONTRACTOR'S SHOP, PARKING GROUP 15

REQUIRED: 1 STALL PER 500 N.S.F.

28 STALLS REQUIRED (INCLUDING 2 VAN ACCESSIBLE) PROVIDED: 46 SPACES (INCLUDING 2 VAN ACCESSIBLE)

20,000 G.S.F. (2 BUILDINGS - 10,000 G.S.F. EACH)

PROPOSED DRIVE AND PARKING AREAS TO HAVE CONCRETE 24" CURB AND GUTTER TO MEET CITY OF LAWRENCE STANDARDS. ASPHALT PAVEMENT SHALL MEET OR EXCEED CITY OF LAWRENCE MINIMUM STANDARDS

PROPOSED CONCRETE PAVEMENT TO BE 8" PORTLAND REINFORCED CONCRETE ON COMPACTED SUBGRADE UNLESS OTHERWISE SHOWN.

WALL MOUNTED LIGHTING SHALL BE LOCATED AT BUILDING ENTRANCES. ALL LIGHTING SHALL BE SHIELDED TO PREVENT GLARE OFF-SITE.

THE CITY OF LAWRENCE SHALL NOT BE RESPONSIBLE FOR DAMAGE TO PAVEMENT DUE

TO THE WEIGHT OF REFUSE VEHICLES. THIS SITE PLAN HAS BEEN DESIGNED TO COMPLY WITH THE PROVISIONS OF THE AMERICANS WITH DISABILITIES ACT ACCESSIBILITY GUIDELINES (ADAAG) FOR BUILDING

AND FACILITIES. APPENDIX A TO 28 CFR PART 36. ACCESSIBLE SPACES ARE TO BE SIGNED AND STENCILED PER ORDINANCE 20-1205-F.

ALL TRAFFIC CONTROL SIGNS PLACED ON PRIVATE PROPERTY OPEN TO THE PUBLIC SHALL COMPLY WITH THE "MANUAL OF UNIFORM TRAFFIC CONTROL DEVICES"

GROUND MECHANICAL UNITS SHALL BE SCREENED PER CITY OF LAWRENCE ORDINANCE SECTION 20-14A04.8.

LANDSCAPE SCHEDULE

		0/11 L 00							
SYM.	QUA	N. NAME	SIZE	COND.					
TREES									
·	3	AUTUNN PURPLE ASH Froxinus americana 'Autumn Purple'	2" - 2-1/2" CAL.	B&B					
+	5	WHITE CAK Quercus dibo	2" - 2-1/2" GAL	В&В					
\odot	4	EASTERN REDBUD Certis conodensis	1-1/2" - 2" CAL	B&B Multi—Sten					
SHRUBS									
+	16	DWARF BURNING BUSH Euonymus alata "Compacta"	24"-30" HT.	CONT.					
+ + **	ß	ANDORRA JUNIPER Juniperus harizankalis	18"-24" SPR.	CONT.					

- * BARK CHIP MULCH TO BE INSTALLED IN AREAS WITHIN PLANTING BEDS
- TURF AREAS TO BE SEEDED WITH K-31 FESCUE BLEND OR SODDED PER DIRECTION OF OWNER

SCALE: 1" = 30' NORTH

BENCHMARKS:

1. " - " CHISELED S.W. CORNER CURB INLET O N.E. CORNER OF 25TH TERRACE AND HASKELL AV. ELEV. = 876.11

2. " CHISELED N. END OF RETAINING WALL JUST S. OF DRIVE INTO TOLAR CABINETS. ELEV. = 879.01

A Site Plan for

MIDYETT CONTRACTOR SHOP'S

Lawrence, Kansas

CHECKED BY:

EXISTING 4'X10'

CURB INLET PROP FL IN = 874.90

EXIST FL OUT = 874.70

DATE: 02.01.2005 PROJECT NO.: DRAWING ID: **DESIGNED BY** DRAWN BY:

03.31.05 departmental comments

©Landplan Engineering, P.A. 2005. This drawing is copyrighted by Landplan Engineering, P.A. This drawing may not be

photographed, traced, or copied in any manner with out the written permission of Landplan Engineering, P.A.

SITE PLAN MIDYETT CO

SHEET NO. 1 of 1