

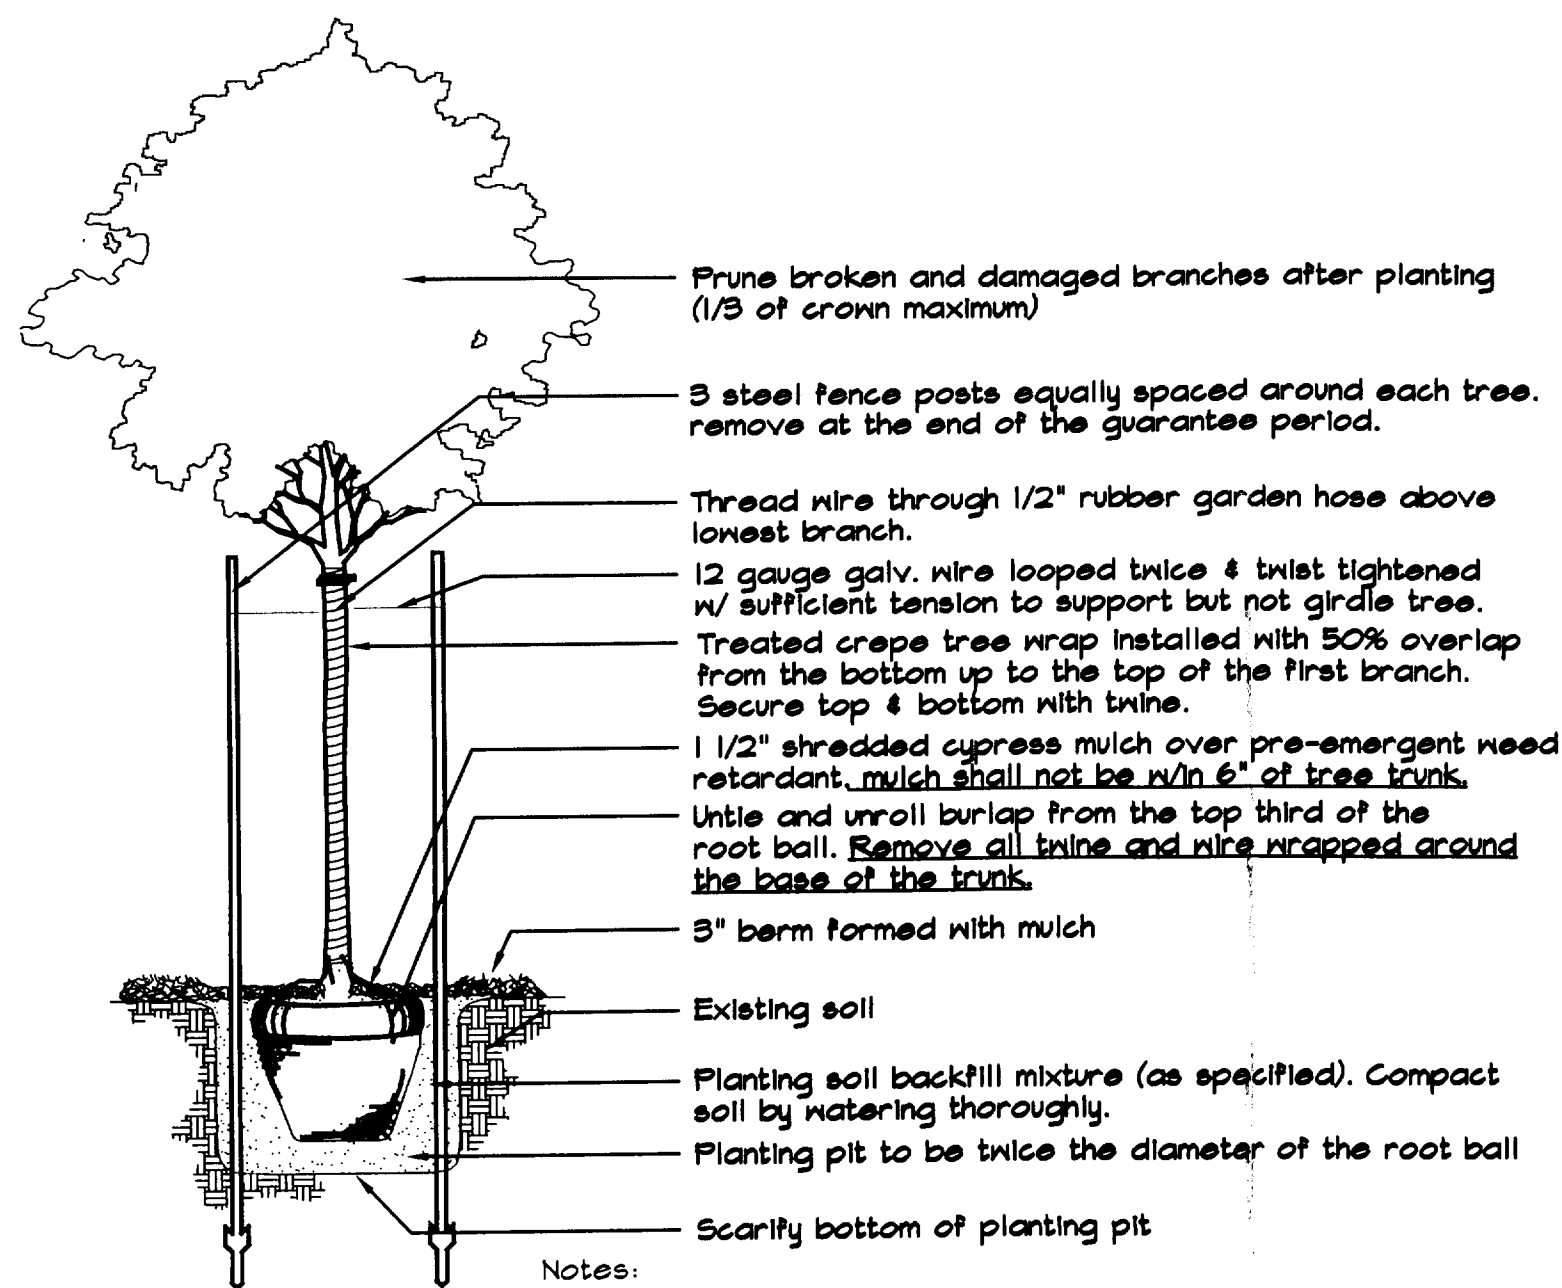


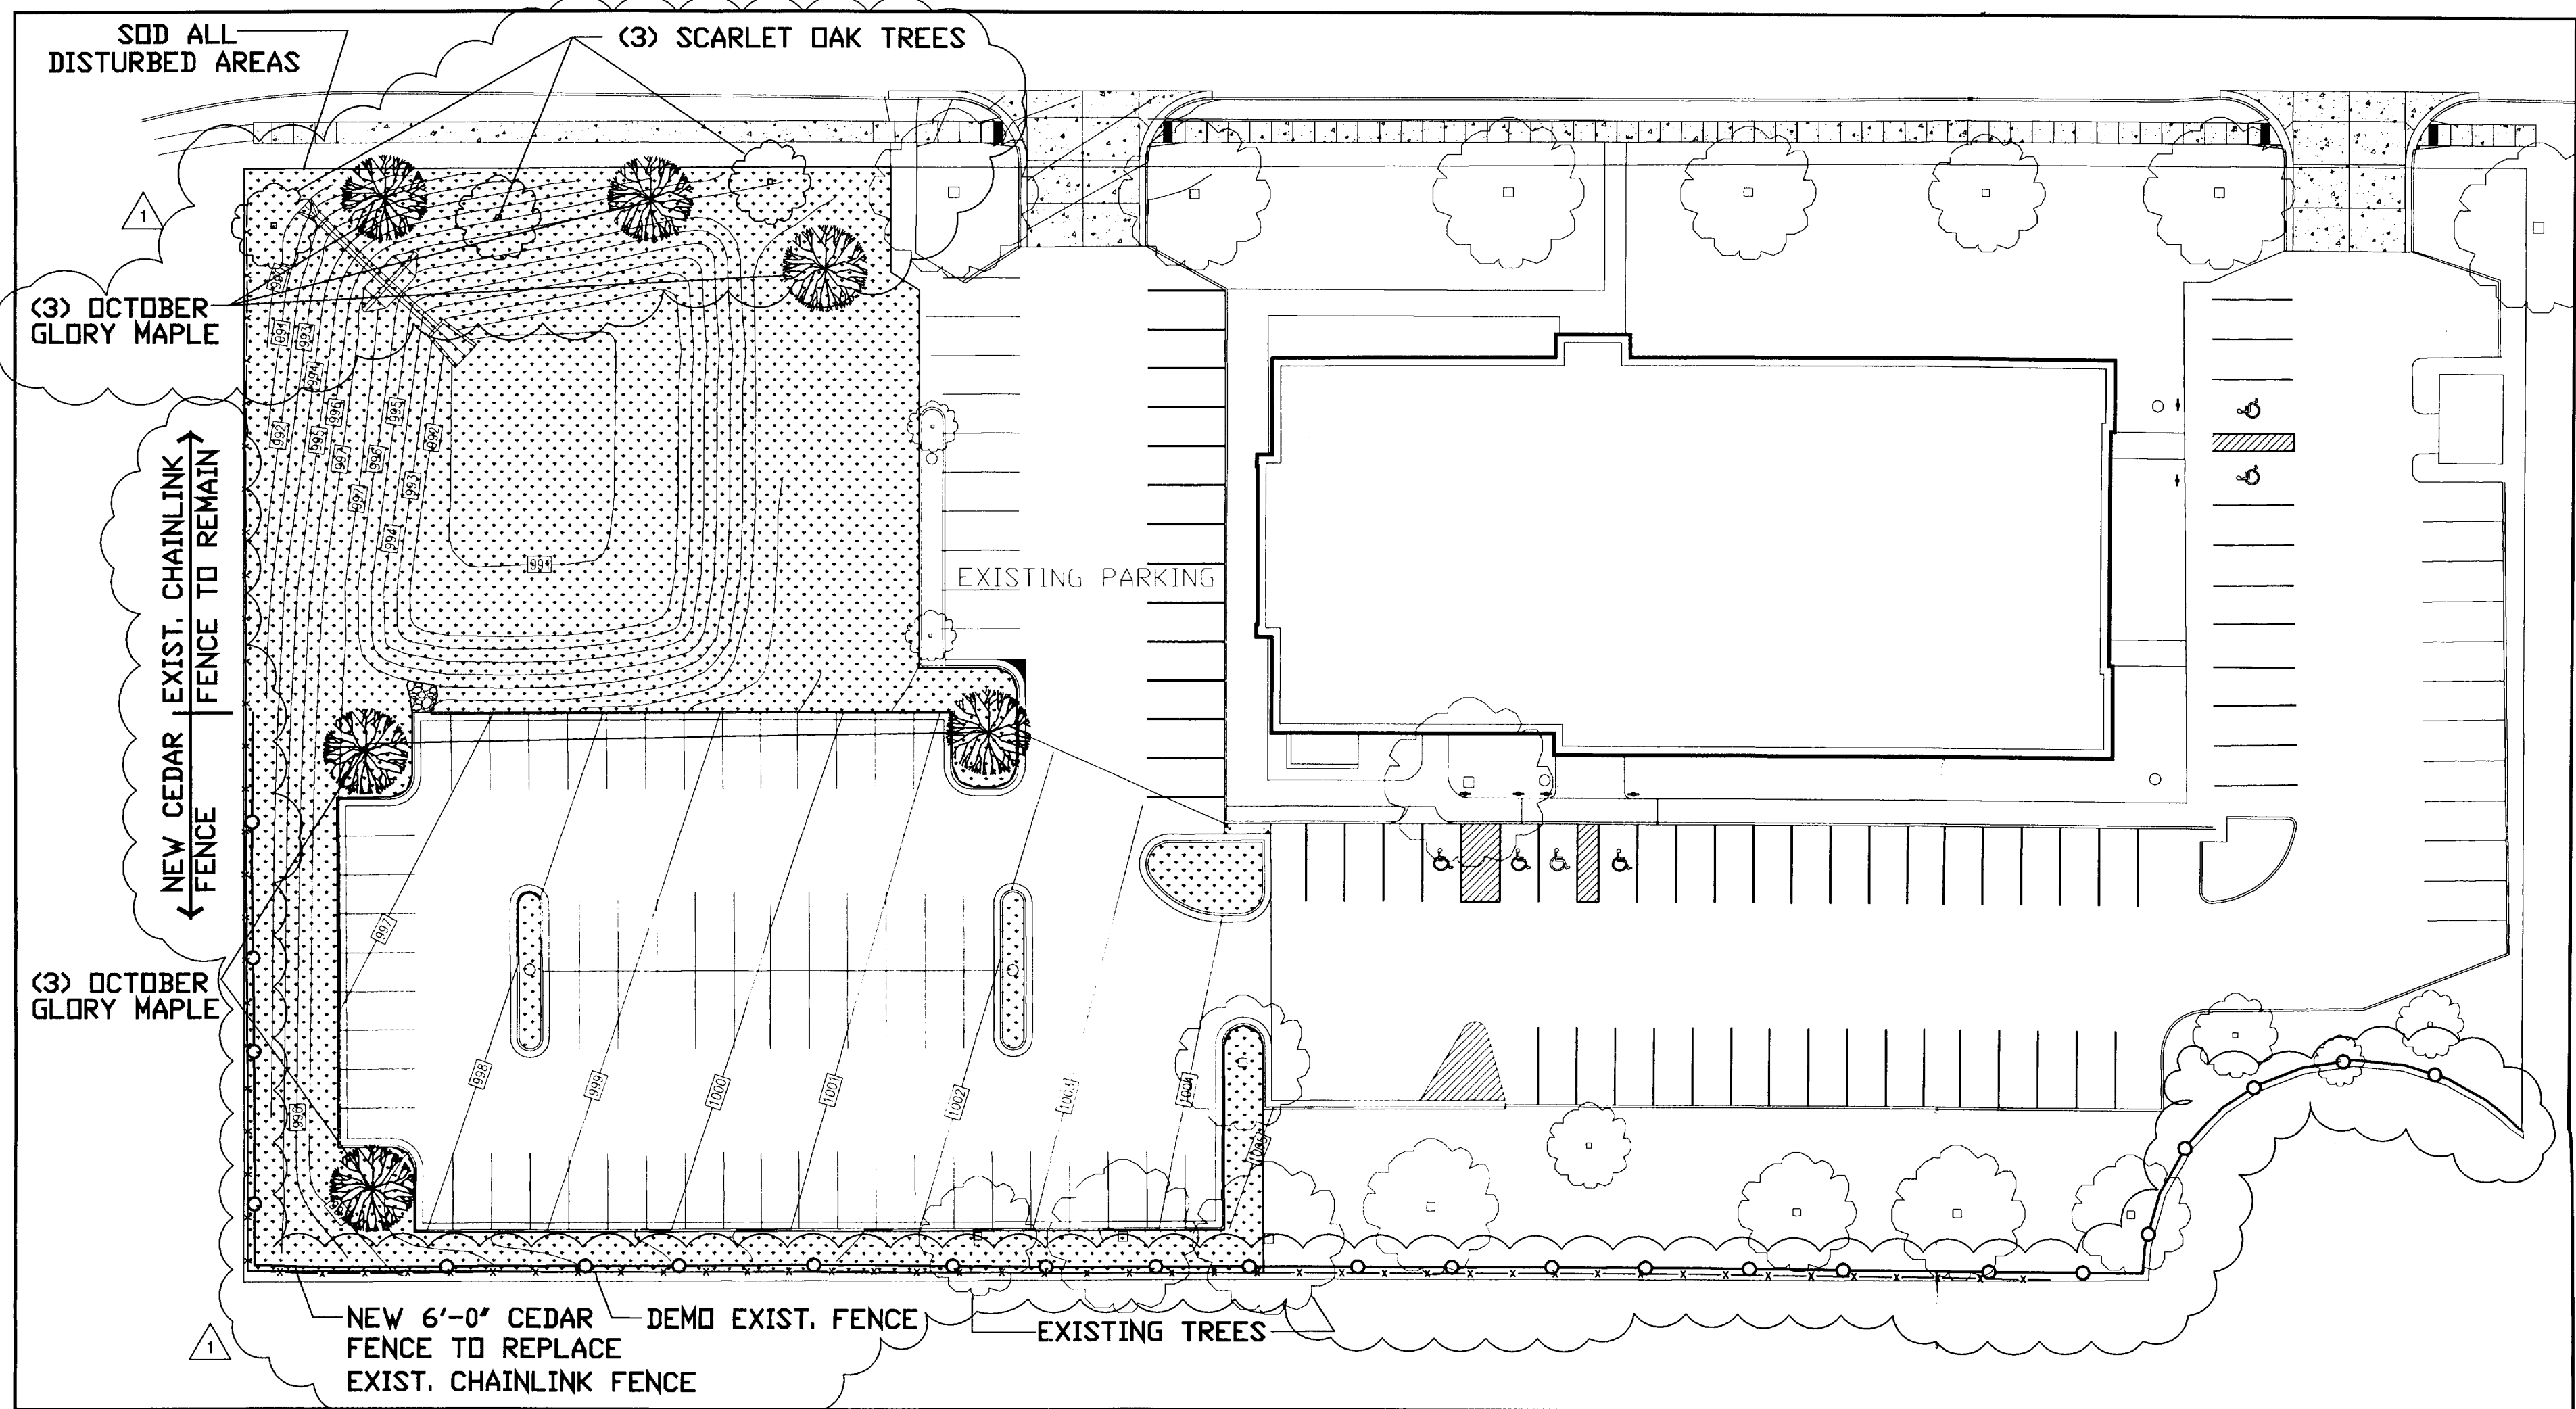


- Notes:
1. Top of rootball shall match original ground level as grown in the nursery.
 2. Do not fertilize the first growing season.
 3. Set back 4'-0" from curb to center line of tree, min.

Section
Tree Planting Detail
Not to Scale

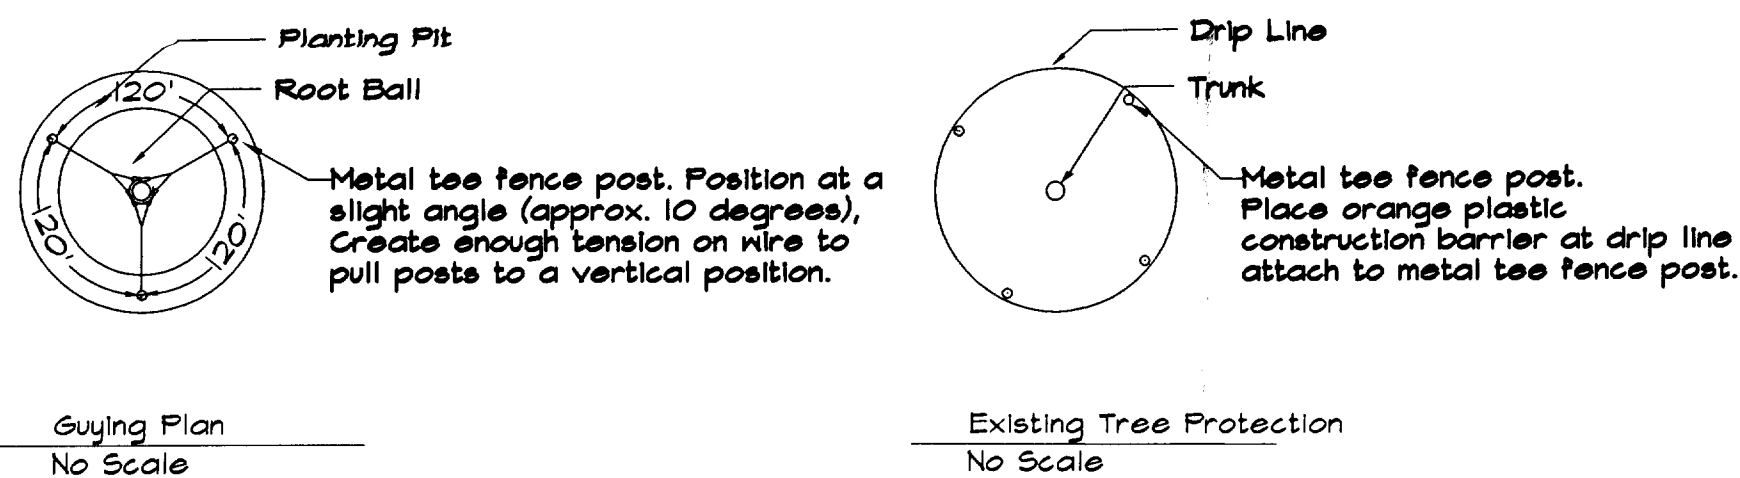

LANDSCAPE PLAN
SCALE: 1" = 30'-0"

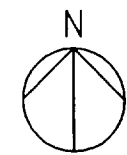

PLANT SCHEDULE					MARK	DATE	REVISION
QUANTITY	COMMON NAME	BOTANICAL NAME	SIZE	CONDITION			
SHADE TREES							
6	Maple 'October Glory'	Acer rubrum 'October Glory'	1 1/2" - 2" CAL.	B & B			
3	Scarlet Oak	Quercus Coccinea	1 1/2" - 2" CAL.	B & B			
SODDING							
	Turf Type Tall Fescue Blend Sod	Sod all disturbed areas					

Landscape Plan Notes:

1. The Contractor doing excavation on public right-of-way shall give 48 hours advance notice to and obtain information from utility companies.
2. Prior to commencement of work, the Contractor shall notify all those companies which have facilities in the near vicinity of the construction to be performed.
3. Existing underground (u/g), overhead (o/h), utilities and drainage structures have been plotted from available information and therefore, their locations must be considered approximate only. It is the responsibility of the individual contractors to notify the utility companies to locate their utilities before actual construction.
4. No substitutions (incl. cultivars) shall be accepted without written approval per specifications.
5. Stake and guy all trees per planting detail.
6. Mulch all tree saucers per planting details.
7. Elevation of top of mulch shall be 1/2" below any adjacent pavement.
8. Root stimulator shall be applied to the soil backfill of each plant during installation.
9. All plants shall receive 3" of shredded cypress mulch as detailed.
10. Contractor shall verify all landscape material quantities and shall report any discrepancies immediately to the Architect.
11. Contractor shall stake plant locations in the field and have approval by the Architect before proceeding with installation.
12. Contractor shall sod all areas disturbed within the sod limits during construction that are not designated as planting beds or as pavement areas.



STAMP

PROJECT FOR
**THE CHURCH OF
JESUS CHRIST
OF LATTER-DAY SAINTS**

PARKING LOT EXPANSION

LENEXA-LDS
3615 W. 10th St.
LAWRENCE, KANSAS

SHEET TITLE

LANDSCAPE PLAN

PROJECT DESIGNATION

PROPERTY NUMBER
533-3539

DEVELOPMENT
NUMBER


DATE
05/010/05

SHEET NO.

L.I.I

SHEET ___ OF ___

11/28/05	CITY COMMENTS
----------	---------------

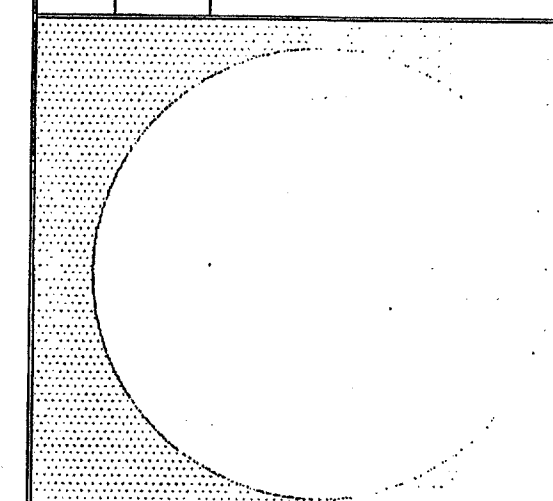

CIVIL ENGINEER
WALTER P. MOORE - ENGINEERS & CONSULTANTS
920 MAIN, 10TH FLOOR, KANSAS CITY, MISSOURI 64105-2008



PARKING ADDITION
FOR
LAWRENCE, KANSAS
BRANCH MEETING HOUSE
3615 W. 10TH STREET

PROJECT DESIGNATION

PROPERTY NUMBER

SHEET NO.

DATE 9/2/05

C2.1


SHEET OF

NOTES:

1. ALL CENTRAL ANGLES OF CURB RADIUS ARE 90° UNLESS OTHERWISE NOTED.
2. CONTRACTOR SHALL VERIFY THAT SLOPES IN NEW HANDICAP PARKING SPACE DOES NOT EXCEED 2.0% IN ANY DIRECTION. EXISTING ACCESSIBLE ROUTE AND PARKING SPACES ARE NOT MODIFIED UNDER THIS CONTRACT. CONTRACTOR SHALL PROVIDE SURVEY INFORMATION AT INDICATED LOCATIONS FOR USE IN CONFIRMATION OF ROUTE ACCESSIBILITY.



 - WET CURB AND GUTTER (RE: 1/C5.0)
 - DRY CURB AND GUTTER (RE: 2/C5.0)
 - TRANSITION CURB
 - TYPE "A" CURB AND GUTTER (RE: CITY OF LAWRENCE STD. DWGS.)
 - TYPE "A" DRY CURB AND GUTTER (RE: CITY OF LAWRENCE STD. DWGS.)

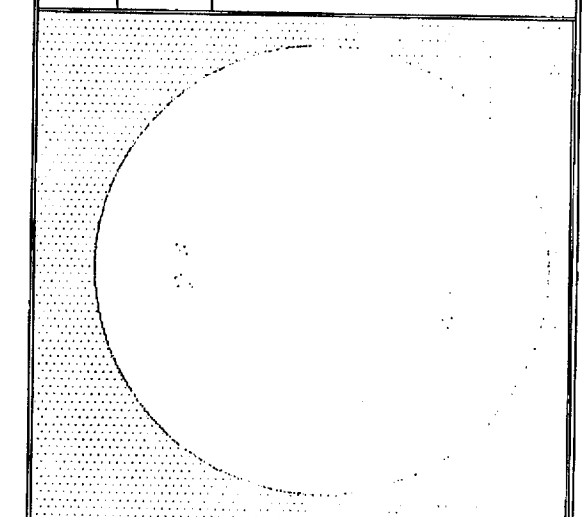

LOWELL ENGINEERS & CONSULTANTS
2501 LOWELL SUITE 250
OVERLAND PARK, KANSAS 66202

PROJECT FOR
THE CHURCH OF
JESUS CHRIST
OF LATTER-DAY SAINTS
PROJECT NAME

GRADING PLAN

1 GRADING AND STORM SEWER PLAN

