


Friday, May 25, 2018

Lawrence Arts Center Final Friday Street Party

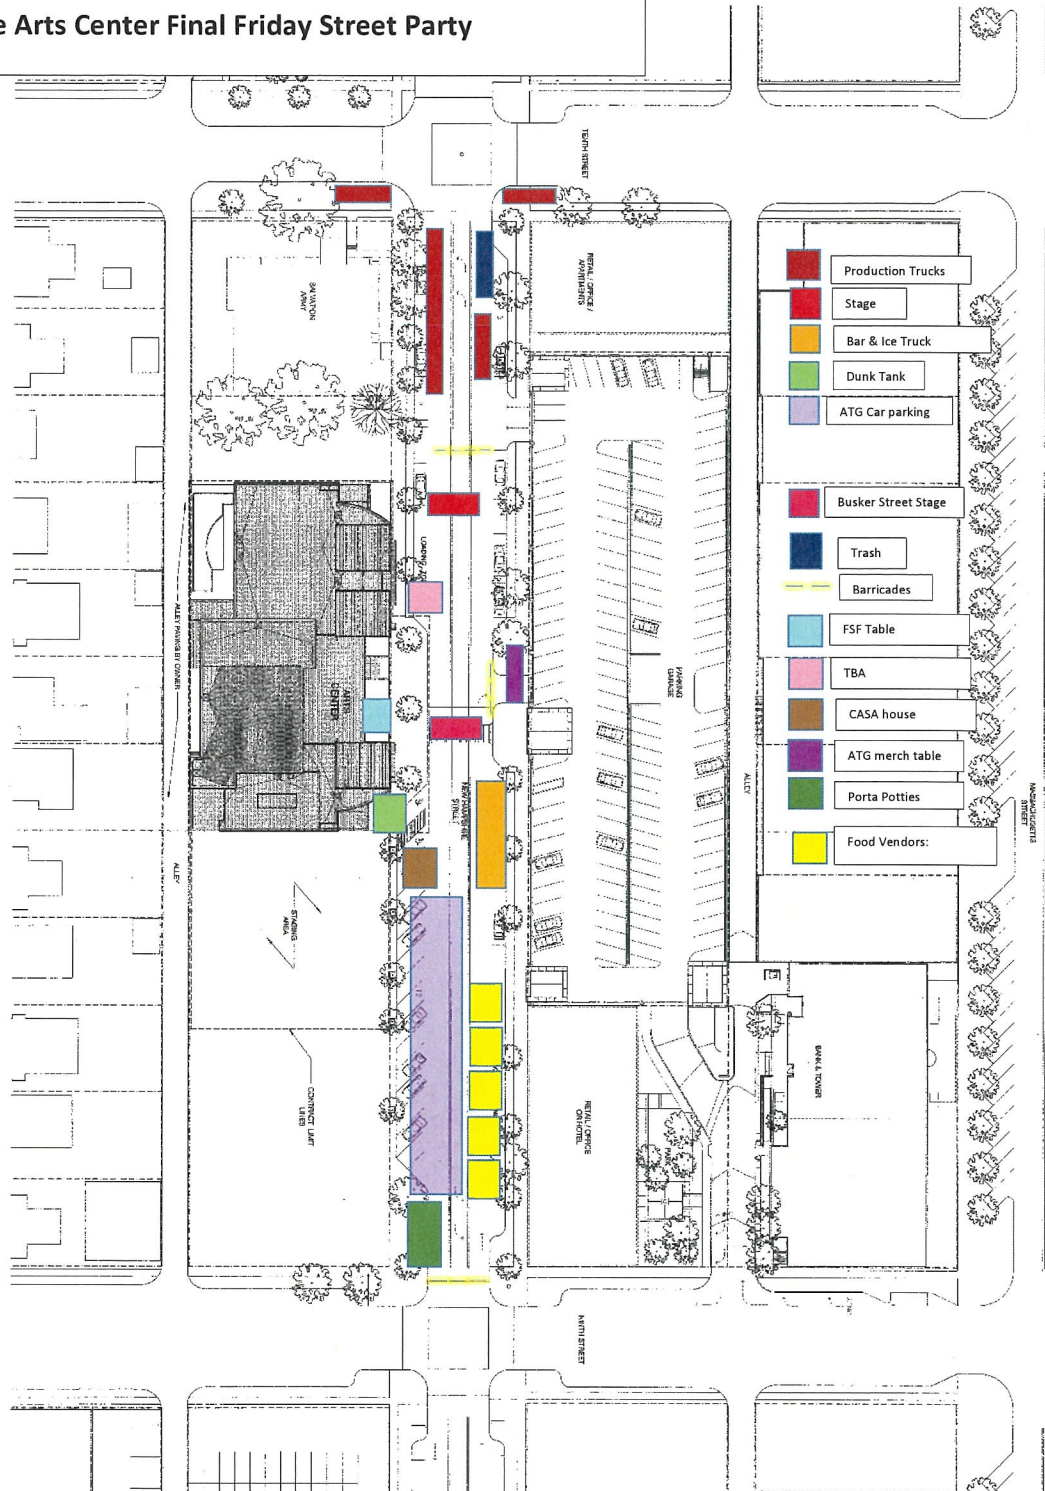

1 SITE PLAN
SCALE: 1/32" = 1' - 0"



A010

LAWRENCE ARTS CENTER

LAWRENCE - KANSAS

DATE PLOTTED: 05/23/18
DRAWN BY: C. B. BAY
CHECKED BY: J. B. BAY
SCALE: 1/32" = 1' - 0"

PERKINS+WILL
ARCHITECTS
200 WEST WASHINGTON
CHICAGO, IL 60601
TEL: 312.329.4200
WWW.PWARCHITECTS.COM

PERKINS+WILL
ARCHITECTS
200 WEST WASHINGTON
CHICAGO, IL 60601
TEL: 312.329.4200
WWW.PWARCHITECTS.COM

