


SEE ATTACHMENT A2

## A2 ELEVATION

SCALE 1/4" = 1'-0"

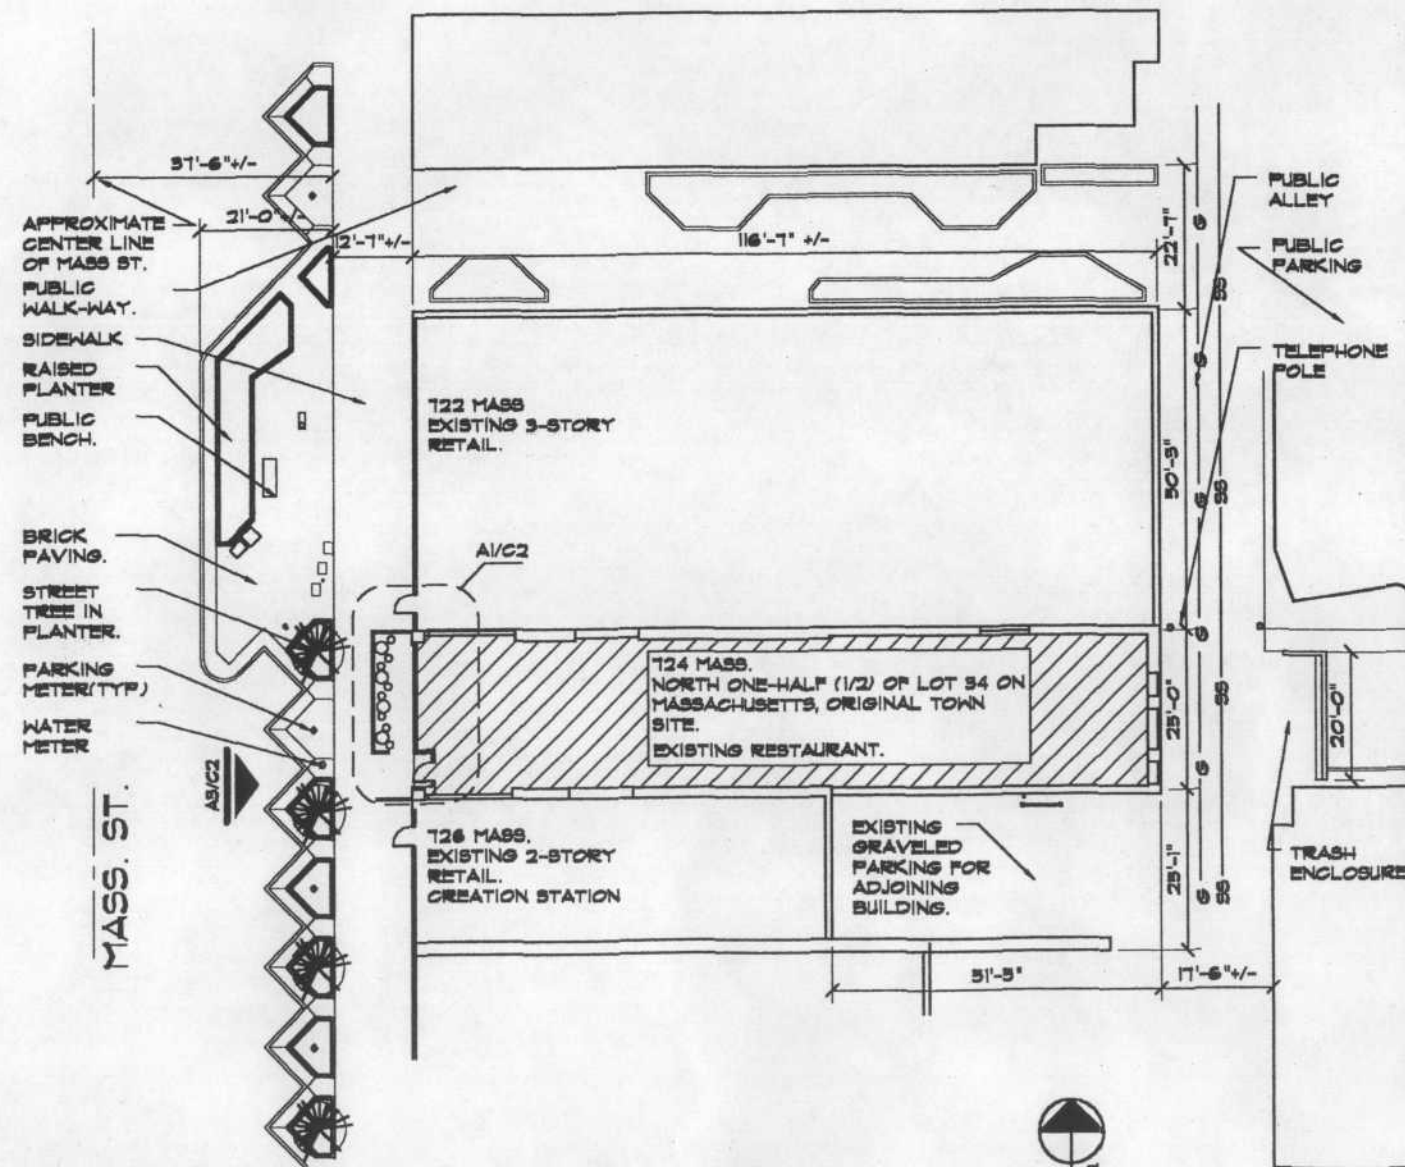

## A2 SITE PLAN

SCALE 1" = 40'-0"

### SITE PLAN NOTES

ZONING: C-3  
LEGAL DESCRIPTION:  
NORTH ONE-HALF (1/2) OF  
LOT 34 ON MASSACHUSETTS,  
ORIGINAL TOWN SITE.  
COMMONLY KNOWN AS  
724 MASSACHUSETTS,  
LAWRENCE, KANSAS.

Building Owner:

724, LLC  
808 Justin Street  
Lawrence, Kansas 66049

AMENDS SP-06-43-2000

EXISTING CITY  
PLANTERS,  
SIDEWALKS,  
ETC. TO  
REMAIN.

TABLE AND  
CHAIRS  
PROPOSED  
SEATING AREA

PROPOSED  
SEATING AREA

36" HIGH IRON  
FENCE.  
MOUNTED TO  
EXISTING  
SIDEWALK  
WITH  
REMOVABLE  
ANCHORS.

AREA = 122 S.F.  
OCCUPANCY = 8

## A1 ENLARGED SITE PLAN

SCALE 1/4" = 1'-0"

PROPOSED SIDEWALK DINING  
FOR  
THAI HOUSE RESTAURANT

724 MASSACHUSETTS LAWRENCE, KS.