


CITY PROJECT NO. 3-CP1-102(BD)
 OWNER: DAVID R. & JOAN K. BRUNFELDT
 NW 1/4 SEC. 27-12-19
 TRACT # 2

NW 1/4
 27-12-19

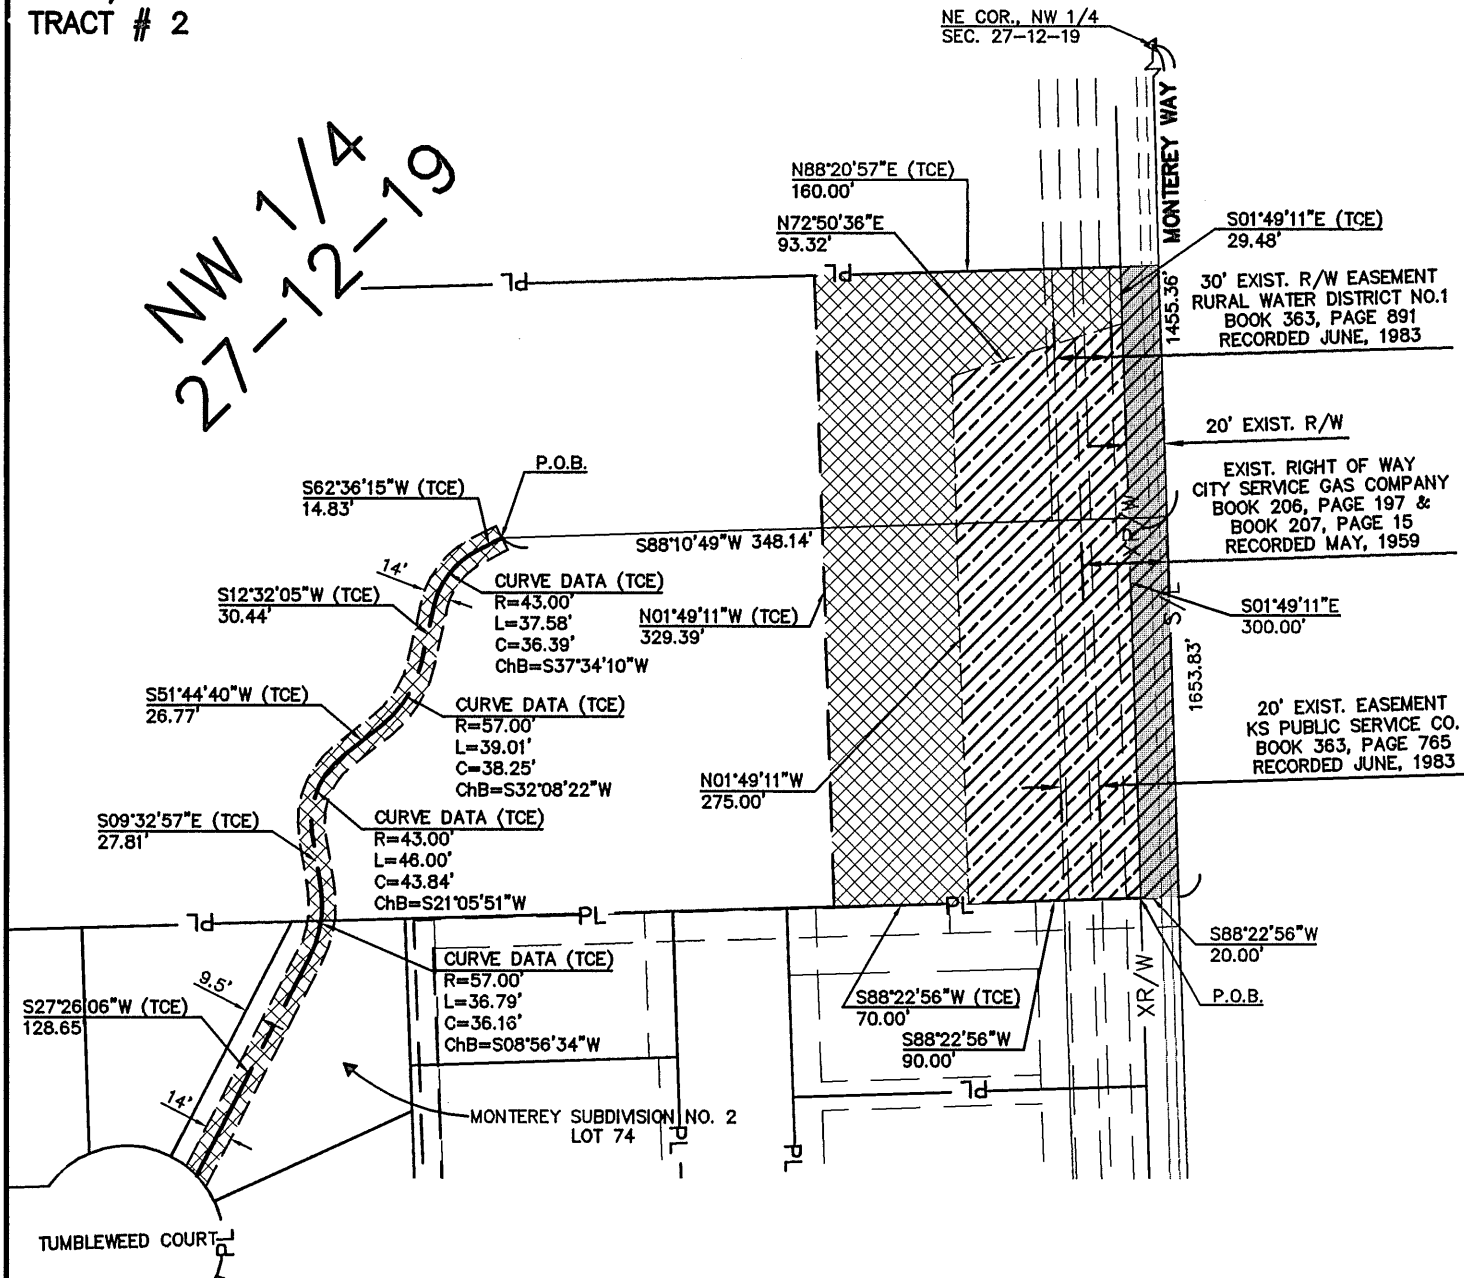

LEGEND

EXISTING R/W



PROPOSED D/E
 0.594 acres (25,875 sq. ft.)



TEMPORARY CONSTRUCTION EASEMENT
 0.741 acres (32,268 sq. ft.)




Landplan Engineering, P.A.

Civil Engineering
 Landscape Architecture
 Community Planning
 Surveying

1310 Wakarusa Drive
 Lawrence, Kansas 66044
 tele (785)843-7530
 fax (785)843-2410
 email: info@landplan-pa.com

Livestock Exchange Building
 1800 Genesee, Suite 400
 Kansas City, Missouri 64102
 tele (816)221-2234
 fax (816)221-2844
 email: klandplan@landplan-pa.com

SCALE: 1" = 100'

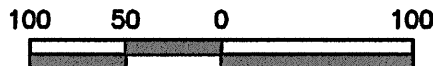

© Landplan Engineering, P.A. 2004. This drawing is copyrighted by Landplan Engineering, P.A. This drawing may not be photographed, traced, or copied in any manner without the written permission of Landplan Engineering, P.A.