


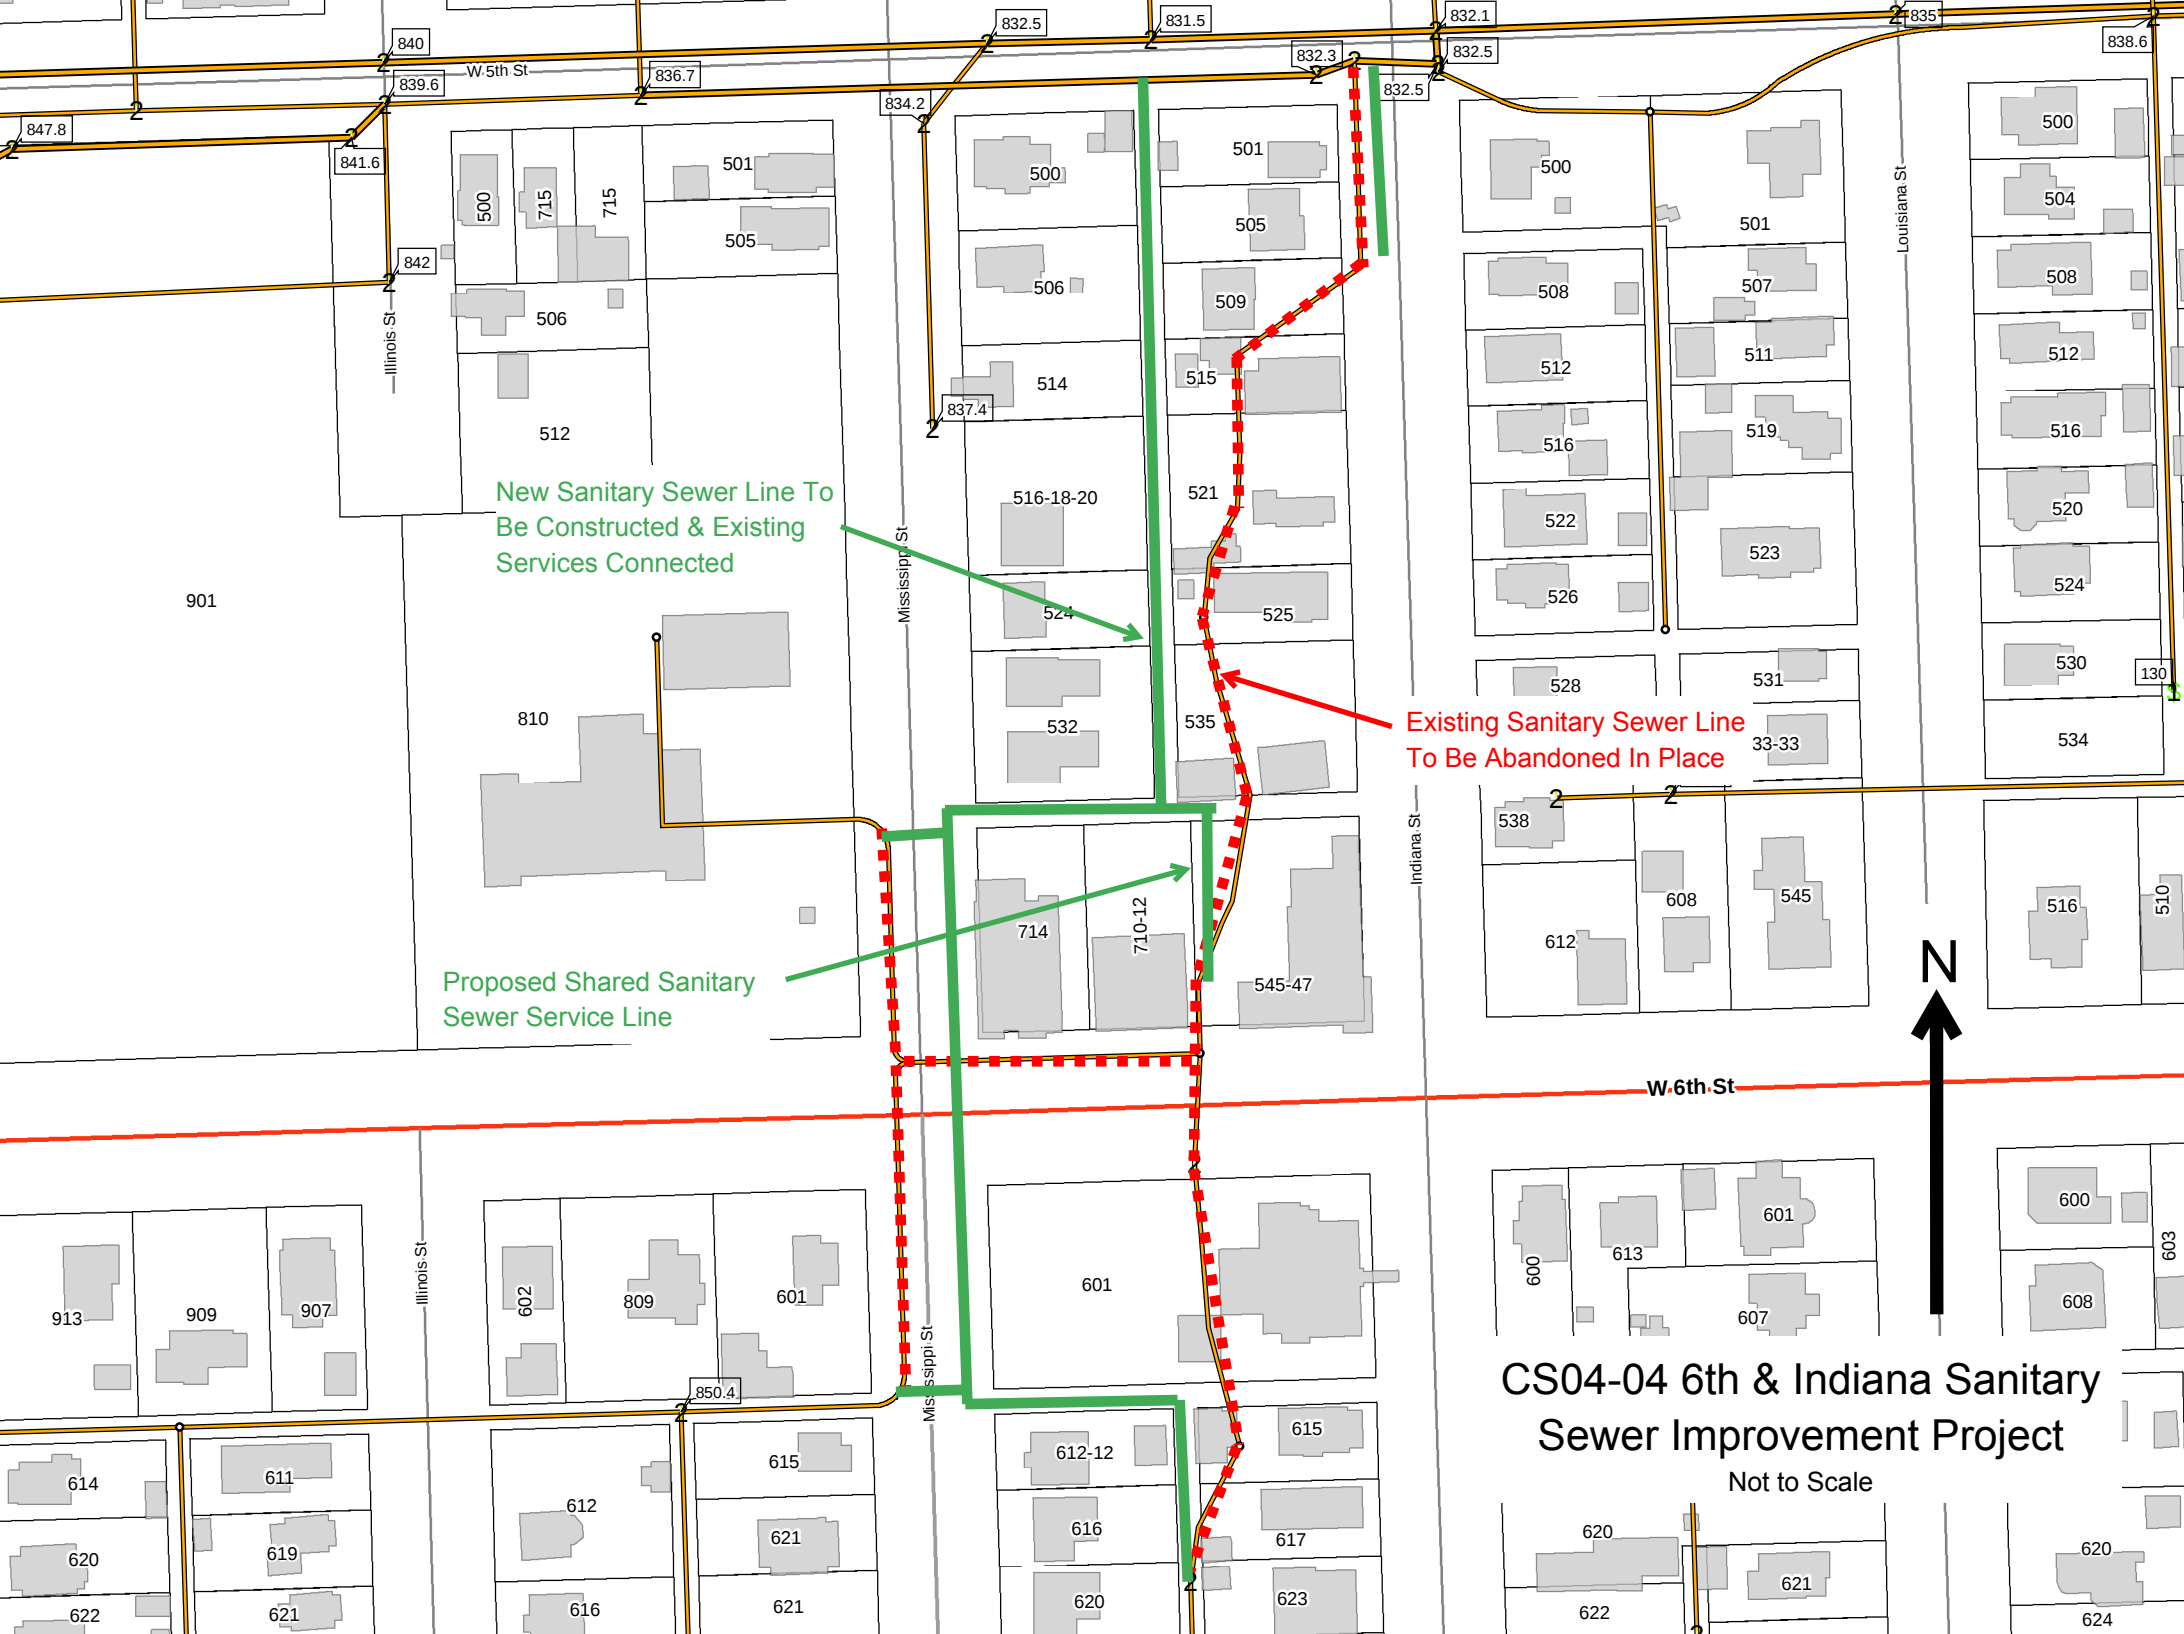

New Sanitary Sewer Line To Be Constructed & Existing Services Connected

Existing Sanitary Sewer Line To Be Abandoned In Place

Proposed Shared Sanitary Sewer Service Line

CS04-04 6th & Indiana Sanitary Sewer Improvement Project
Not to Scale

6th and Indiana Sanitary Sewer Improvement Project

