


# TYPICAL SECTIONS KASOLD DRIVE PROJECT


**BARTLETT & WEST**  
ENGINEERS

Figure  
C

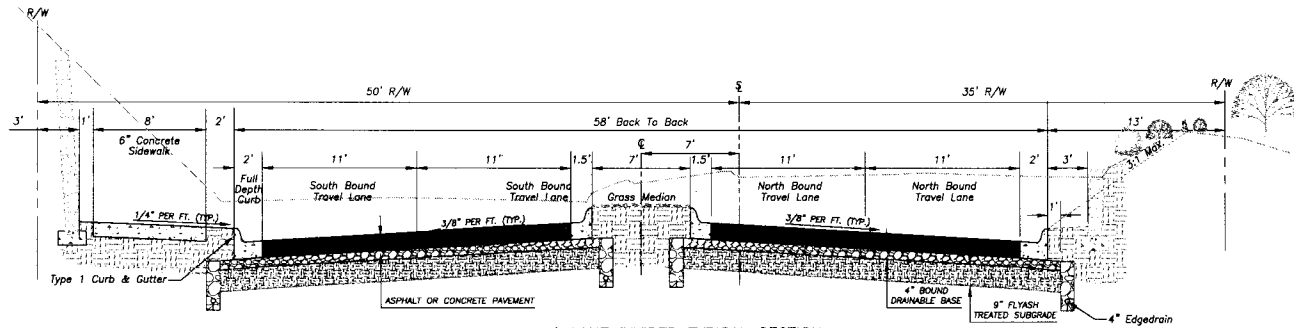


**4 LANE DIVIDED TYPICAL SECTION**

Sta. 26+50 To 32+00  
AUGUSTA DRIVE TO SCIOTO DRIVE  
KASOLD DRIVE

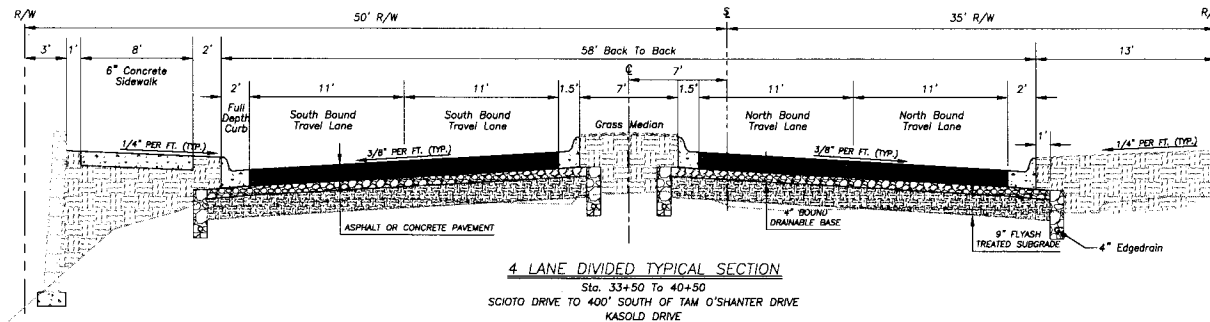

**4 LANE DIVIDED TYPICAL SECTION**

Sta. 33+50 To 40+50  
SCIOTO DRIVE TO 400' SOUTH OF TAM O'SHANER DRIVE  
KASOLD DRIVE

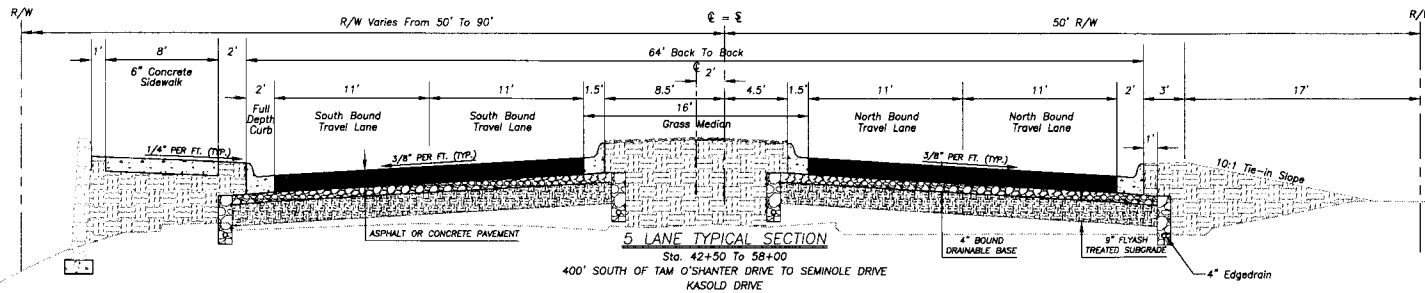

**5 LANE TYPICAL SECTION**

Sta. 42+50 To 58+00  
400' SOUTH OF TAM O'SHANER DRIVE TO SEMINOLE DRIVE  
KASOLD DRIVE

