



Peridian Group, Inc.
11111 N. 111th St., Suite 100
Omaha, NE 68148
TEL: (402) 426-3333 FAX: (402) 426-3334

PERIDIAN GROUP, INC.
LANDSCAPE ARCHITECTURE
LAND SURVEYING
LAND DEVELOPMENT
LANDSCAPE ARCHITECTURE
LAND SURVEYING
LAND DEVELOPMENT

**Farmland
Northwest
Addition**


SW Corner
K-10 Highway &
E 1600 Road

Lawrence, KS

**Preliminary
Development
Plan**

REVISIONS:
FEB. 3, 2004
FEB. 18, 2004

PROJECT RECORD:
DRAFT ID: 02163-3.5-PDP
PROJECT NO: 02160-3.5
DATE: DEC. 12, 2003
DRAWN BY: K/V
CHECKED BY: M/K
SHEET NO: 1 OF 3 SHEETS

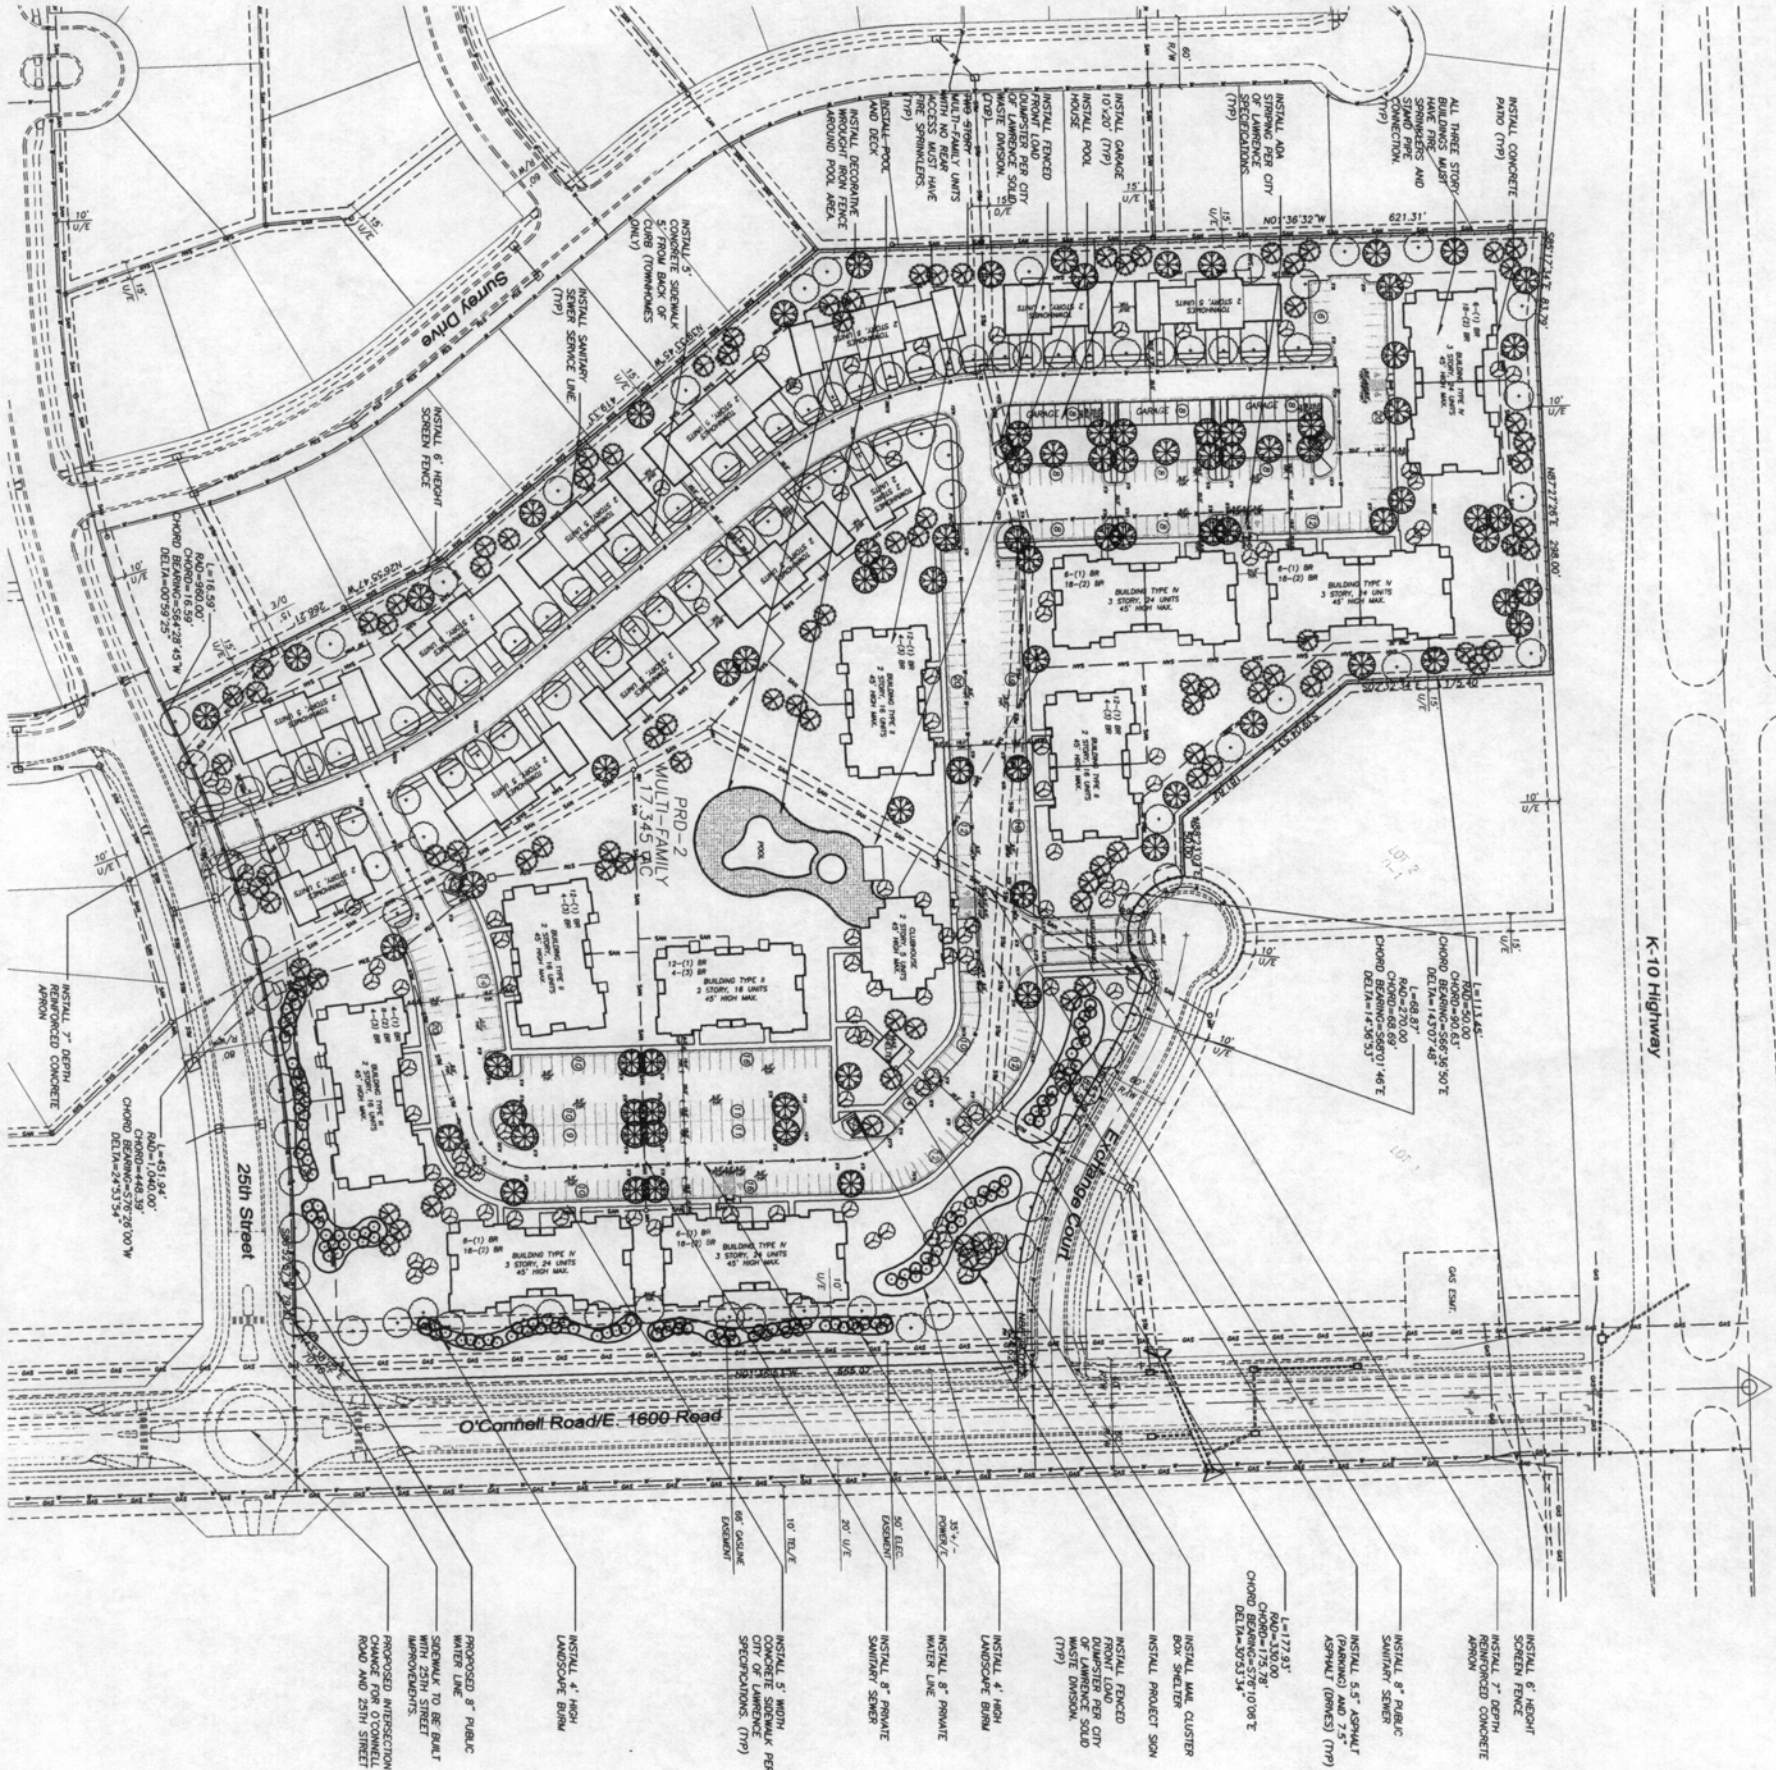

SCALE: 1" = 60' - 0"



