



Peridian Group, Inc.

- COMMUNITY PLANNING
- CIVIL ENGINEERING
- LANDSCAPE ARCHITECTURE
- LAND SURVEYING

500 ROCKLEDGE ROAD, SUITE A
LAWRENCE, KANSAS 66049
TEL (785) 838-3338 FAX (785) 838-3339

FOLKS ROAD IMPROVEMENTS

Preliminary Options

Lawrence, Kansas
Option 1


PROFESSIONAL ENGINEER

REV.	DATE	COMMENTS	BY


PROJECT RECORD:

DIGITAL I.D.: 01186-5-EXH1.DWG
PROJECT NO.: 01186-5
DATE: APRIL 01, 2004
SHEET NO. 1 OF 4 SHEETS

2003 COPYRIGHT

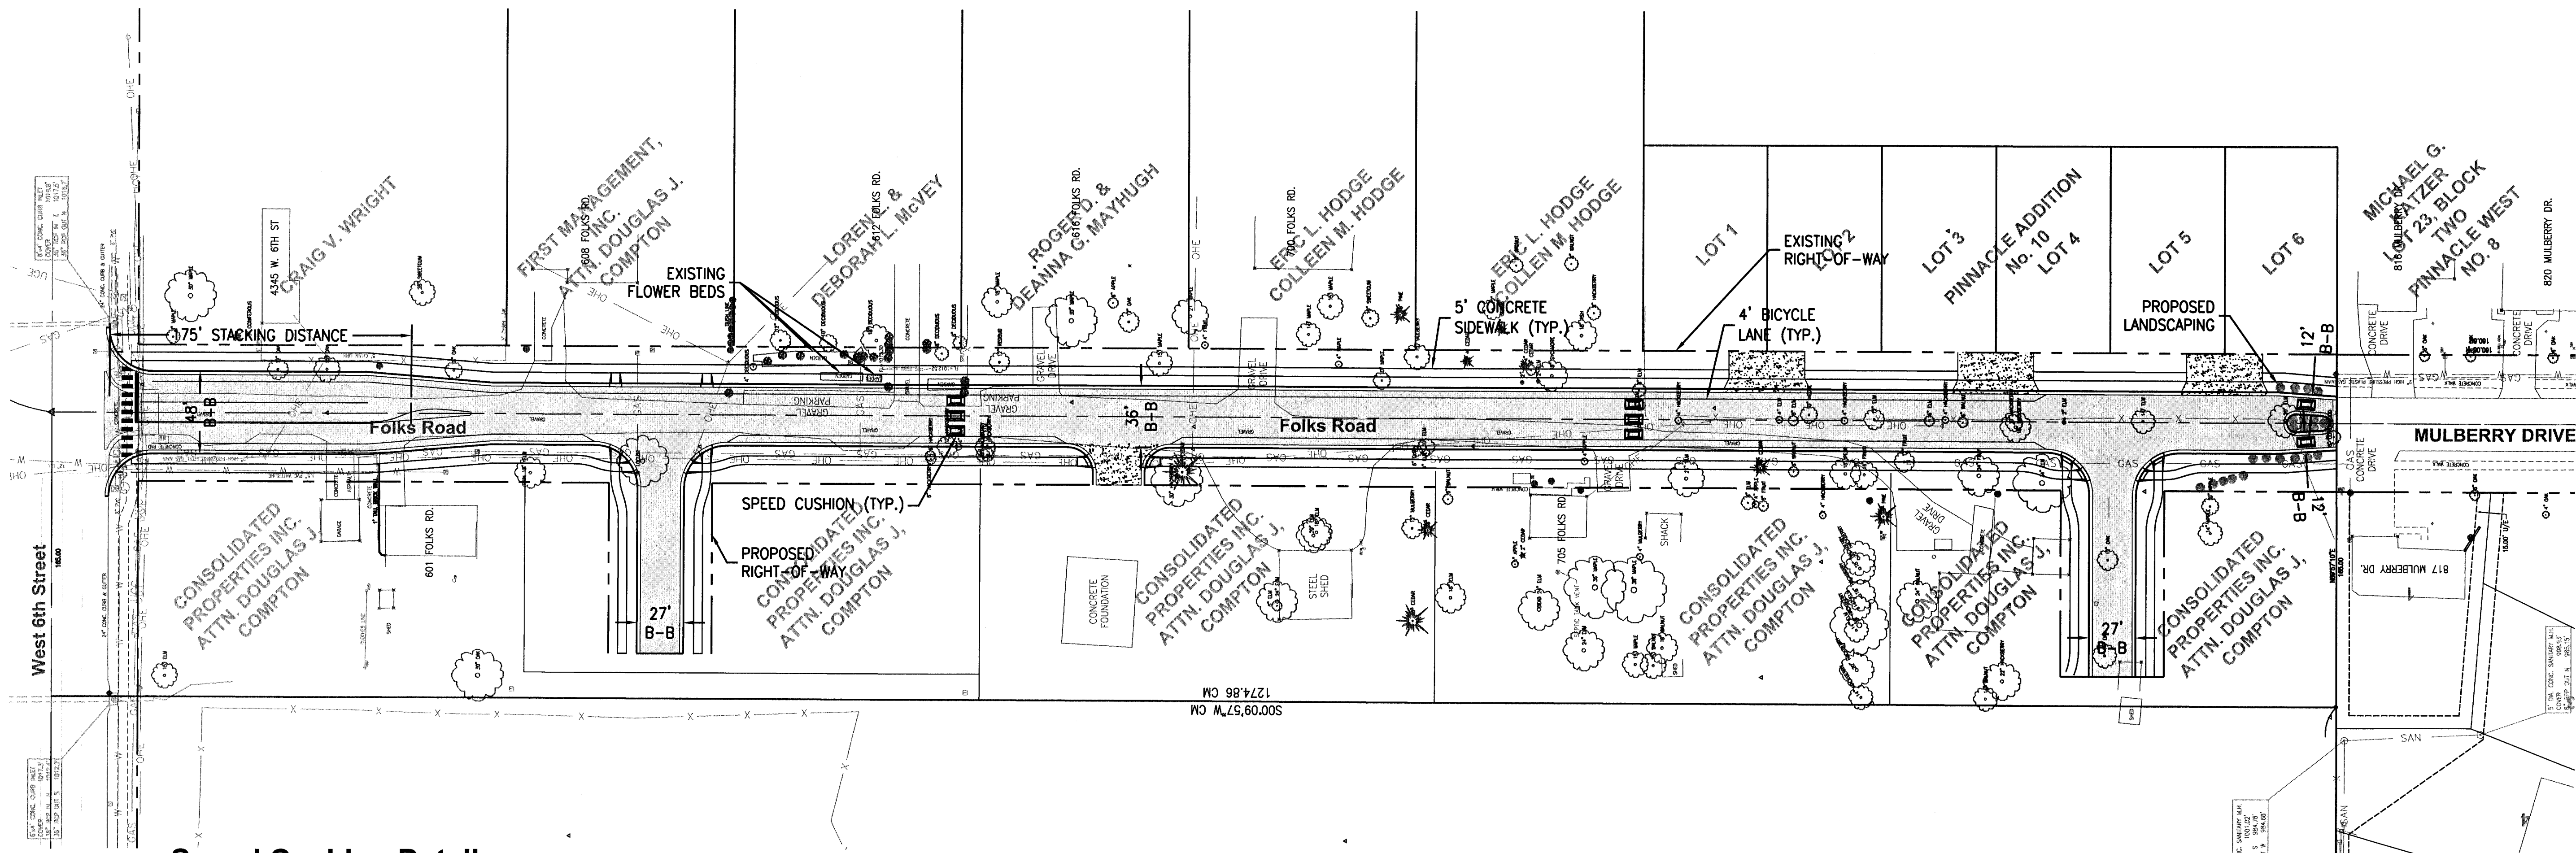

Speed Cushion Detail

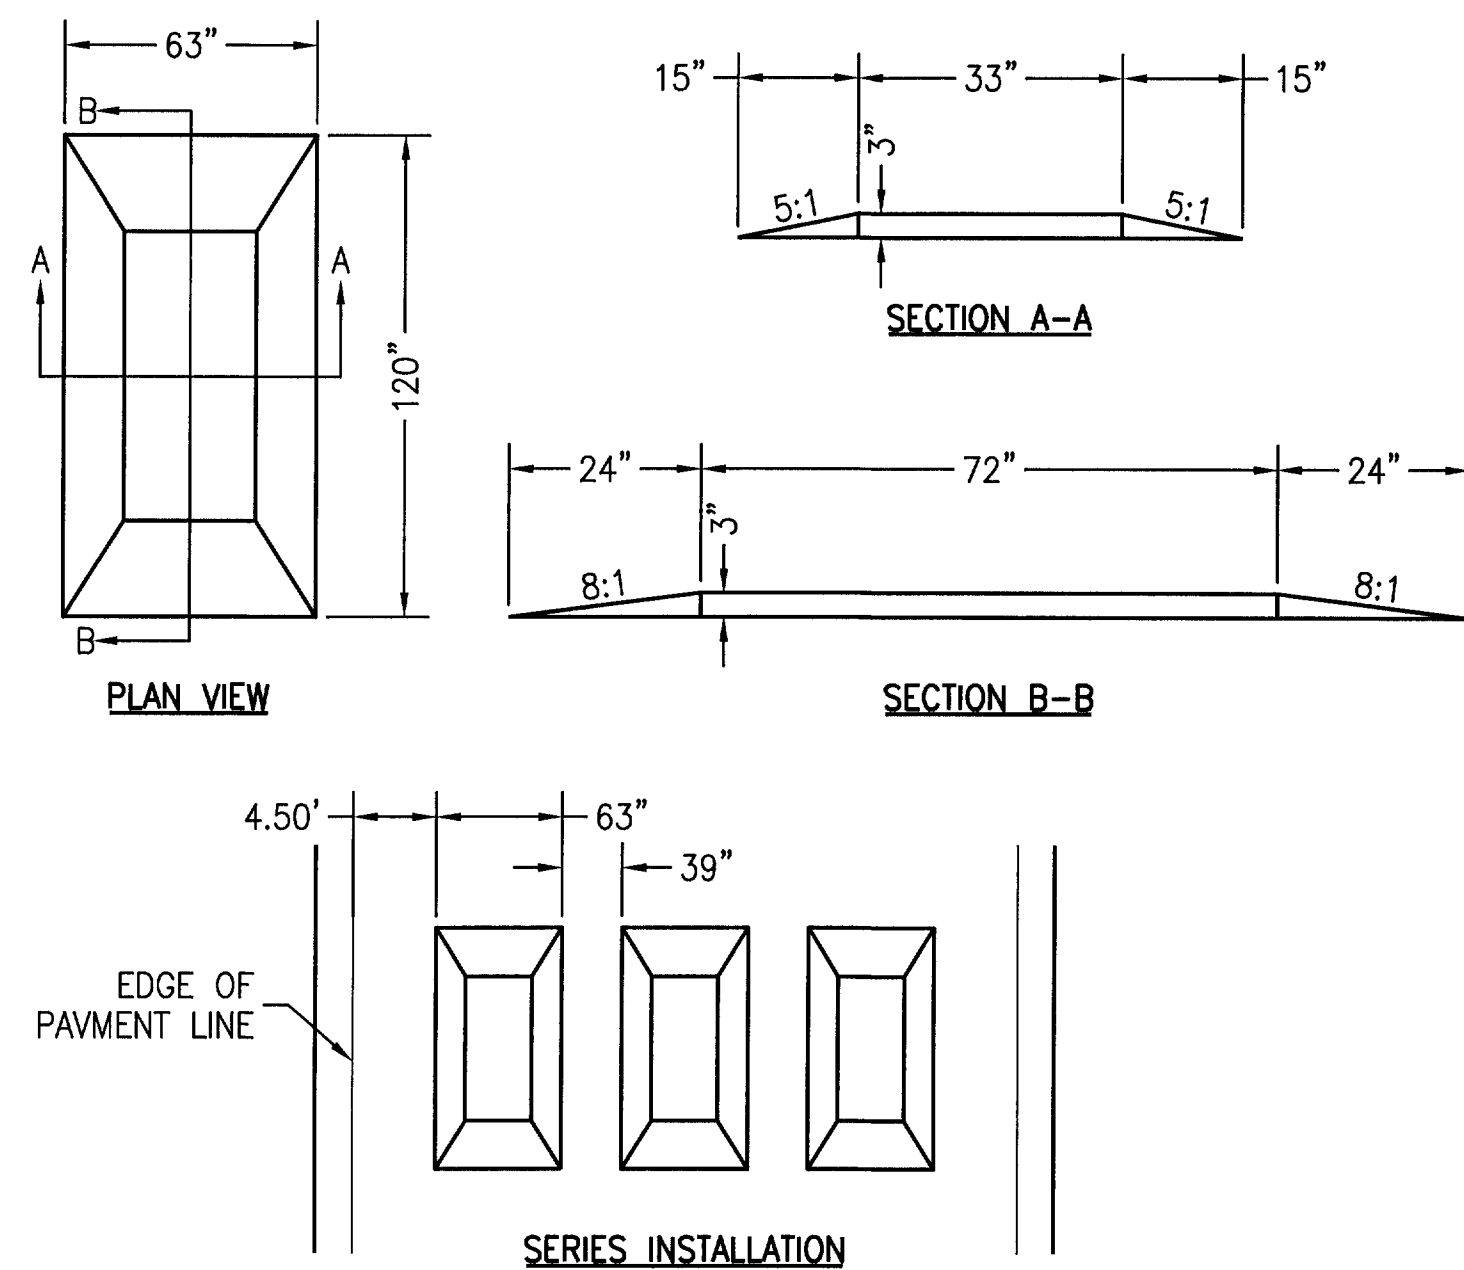

NOTES:

1. RECOMMENDED SPACING BETWEEN 300 AND 500 FEET.
2. APPROACH SLOPE SHALL BE NO GREATER THAN 8:1
3. SIDE SLOPE SHALL BE NO GREATER THAN 4:1

OPTION 1: SPEED CUSHIONS WITH ISLAND ENTRANCE AT MULBERRY DRIVE

