



Peridian Group, Inc.

■ COMMUNITY PLANNING
■ CIVIL ENGINEERING
■ LANDSCAPE ARCHITECTURE
■ LAND SURVEYING

500 ROCKLEDGE ROAD, SUITE A
LAWRENCE, KANSAS 66049
TEL (785) 838-3338 FAX (785) 838-3339

FOLKS ROAD IMPROVEMENTS

Preliminary Options

Lawrence, Kansas
Option 3

PROFESSIONAL ENGINEER

REV.	DATE	COMMENTS	BY

PROJECT RECORD:


DIGITAL I.D.: 01186-5-EXH3.DWG

PROJECT NO.: 01186-5


DATE: APRIL 01, 2004

SHEET NO. 3 OF 4 SHEETS

2003 COPYRIGHT

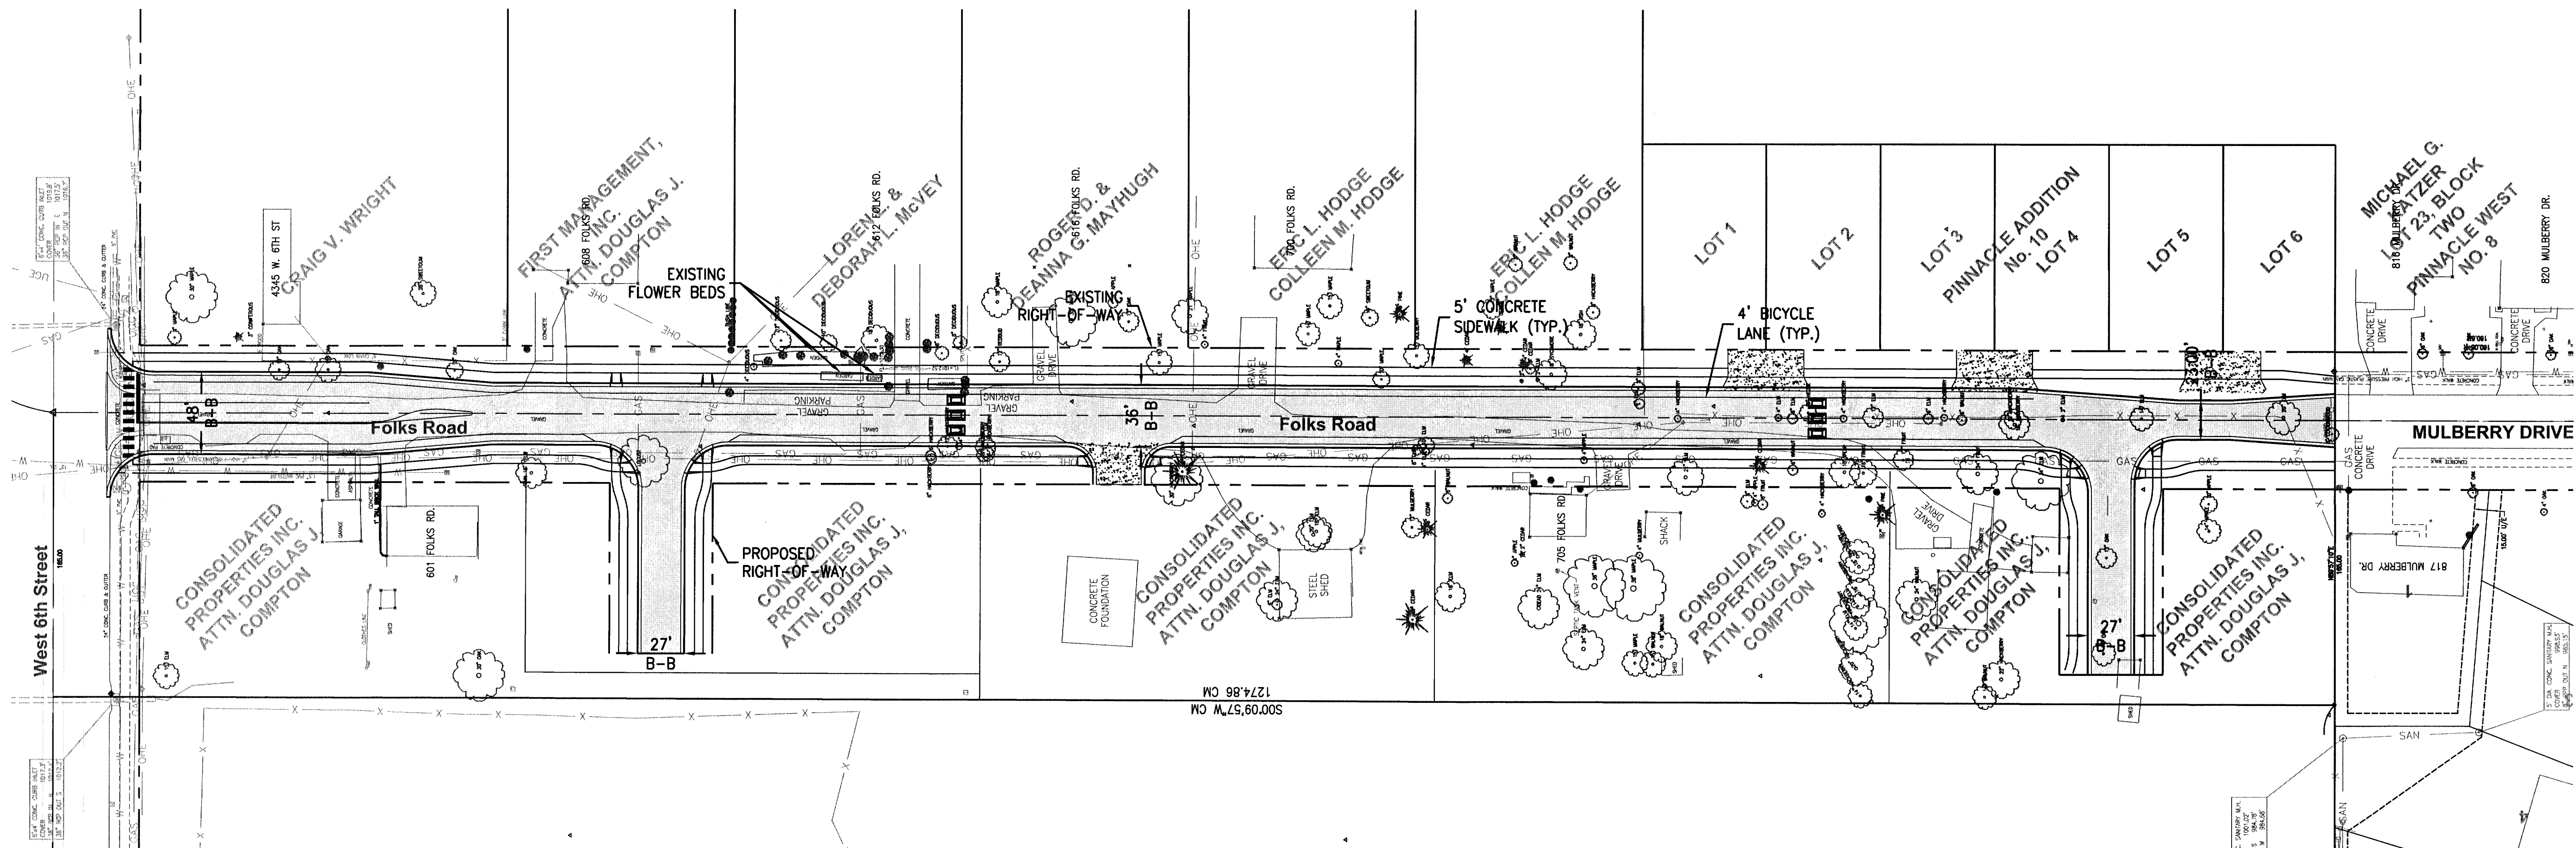

Speed Cushion Detail

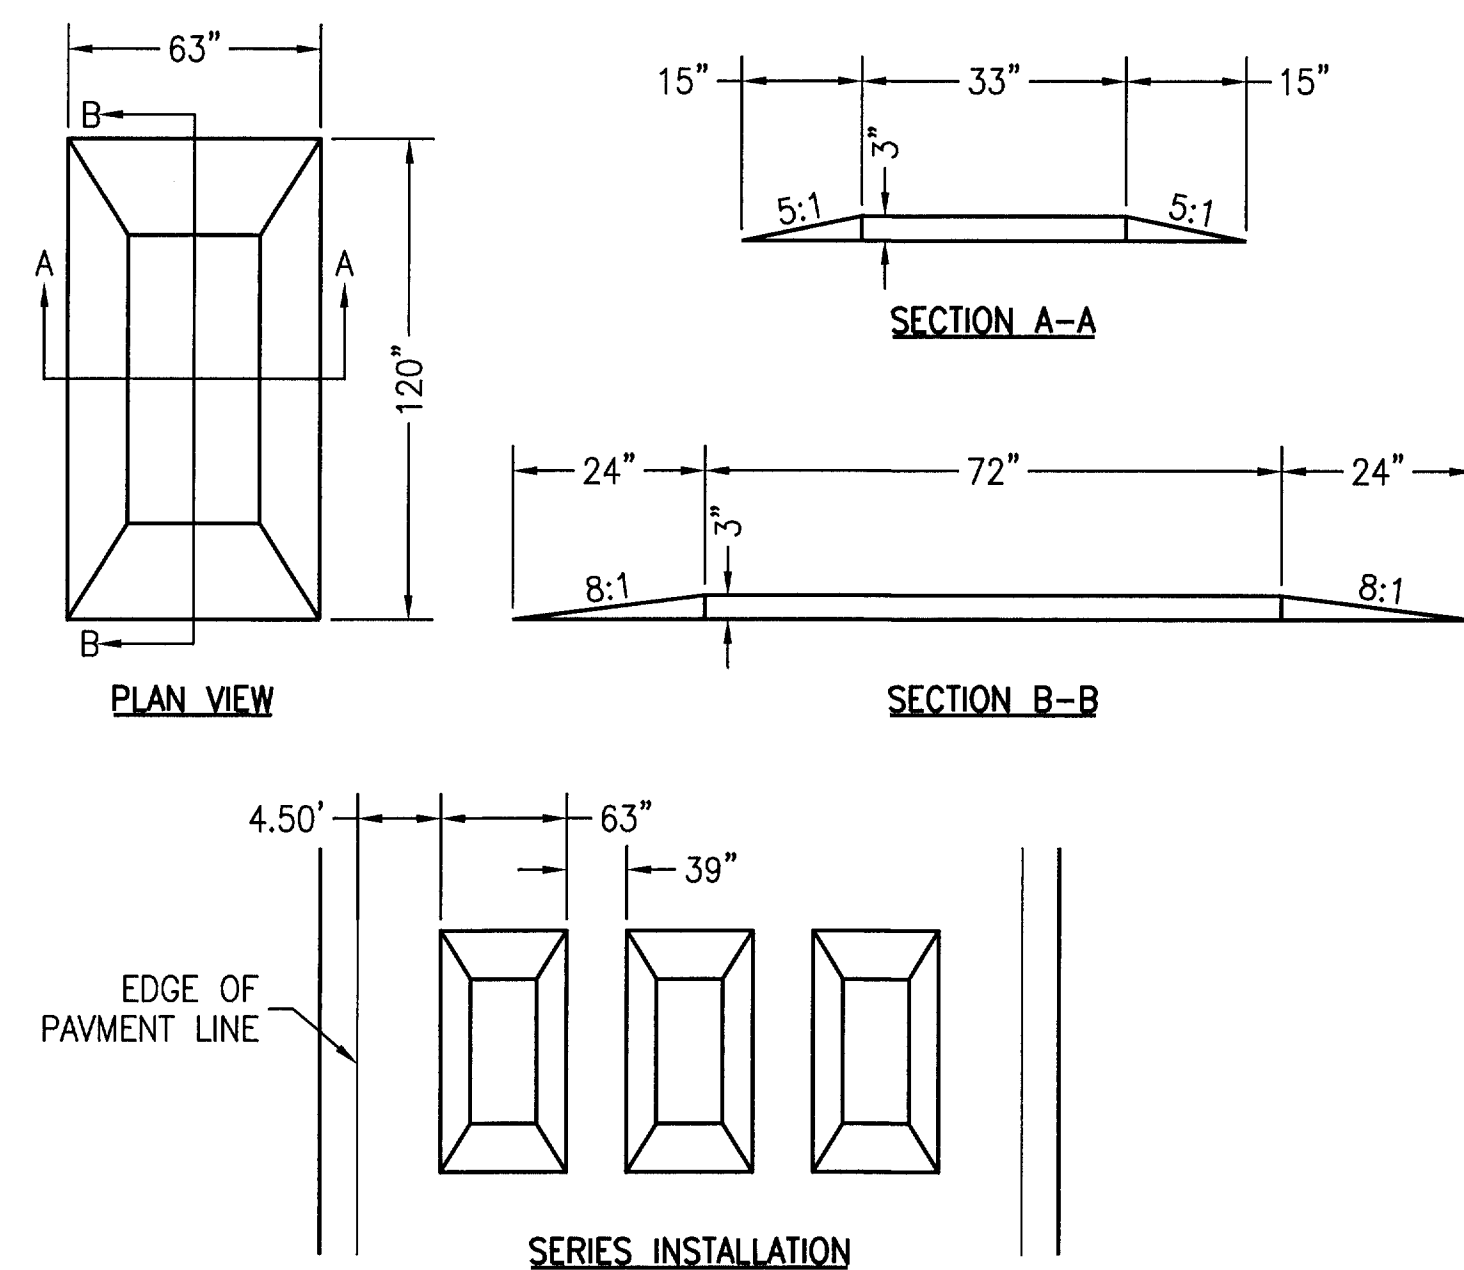

NOTES:

1. RECOMMENDED SPACING BETWEEN 300 AND 500 FEET.
2. APPROACH SLOPE SHALL BE NO GREATER THAN 8:1
3. SIDE SLOPE SHALL BE NO GREATER THAN 4:1

OPTION 3: SPEED CUSHIONS WITH NECKDOWN AT MULBERRY DRIVE