


Short-Term Wastewater Plan for Southeast Area (to year 2011)

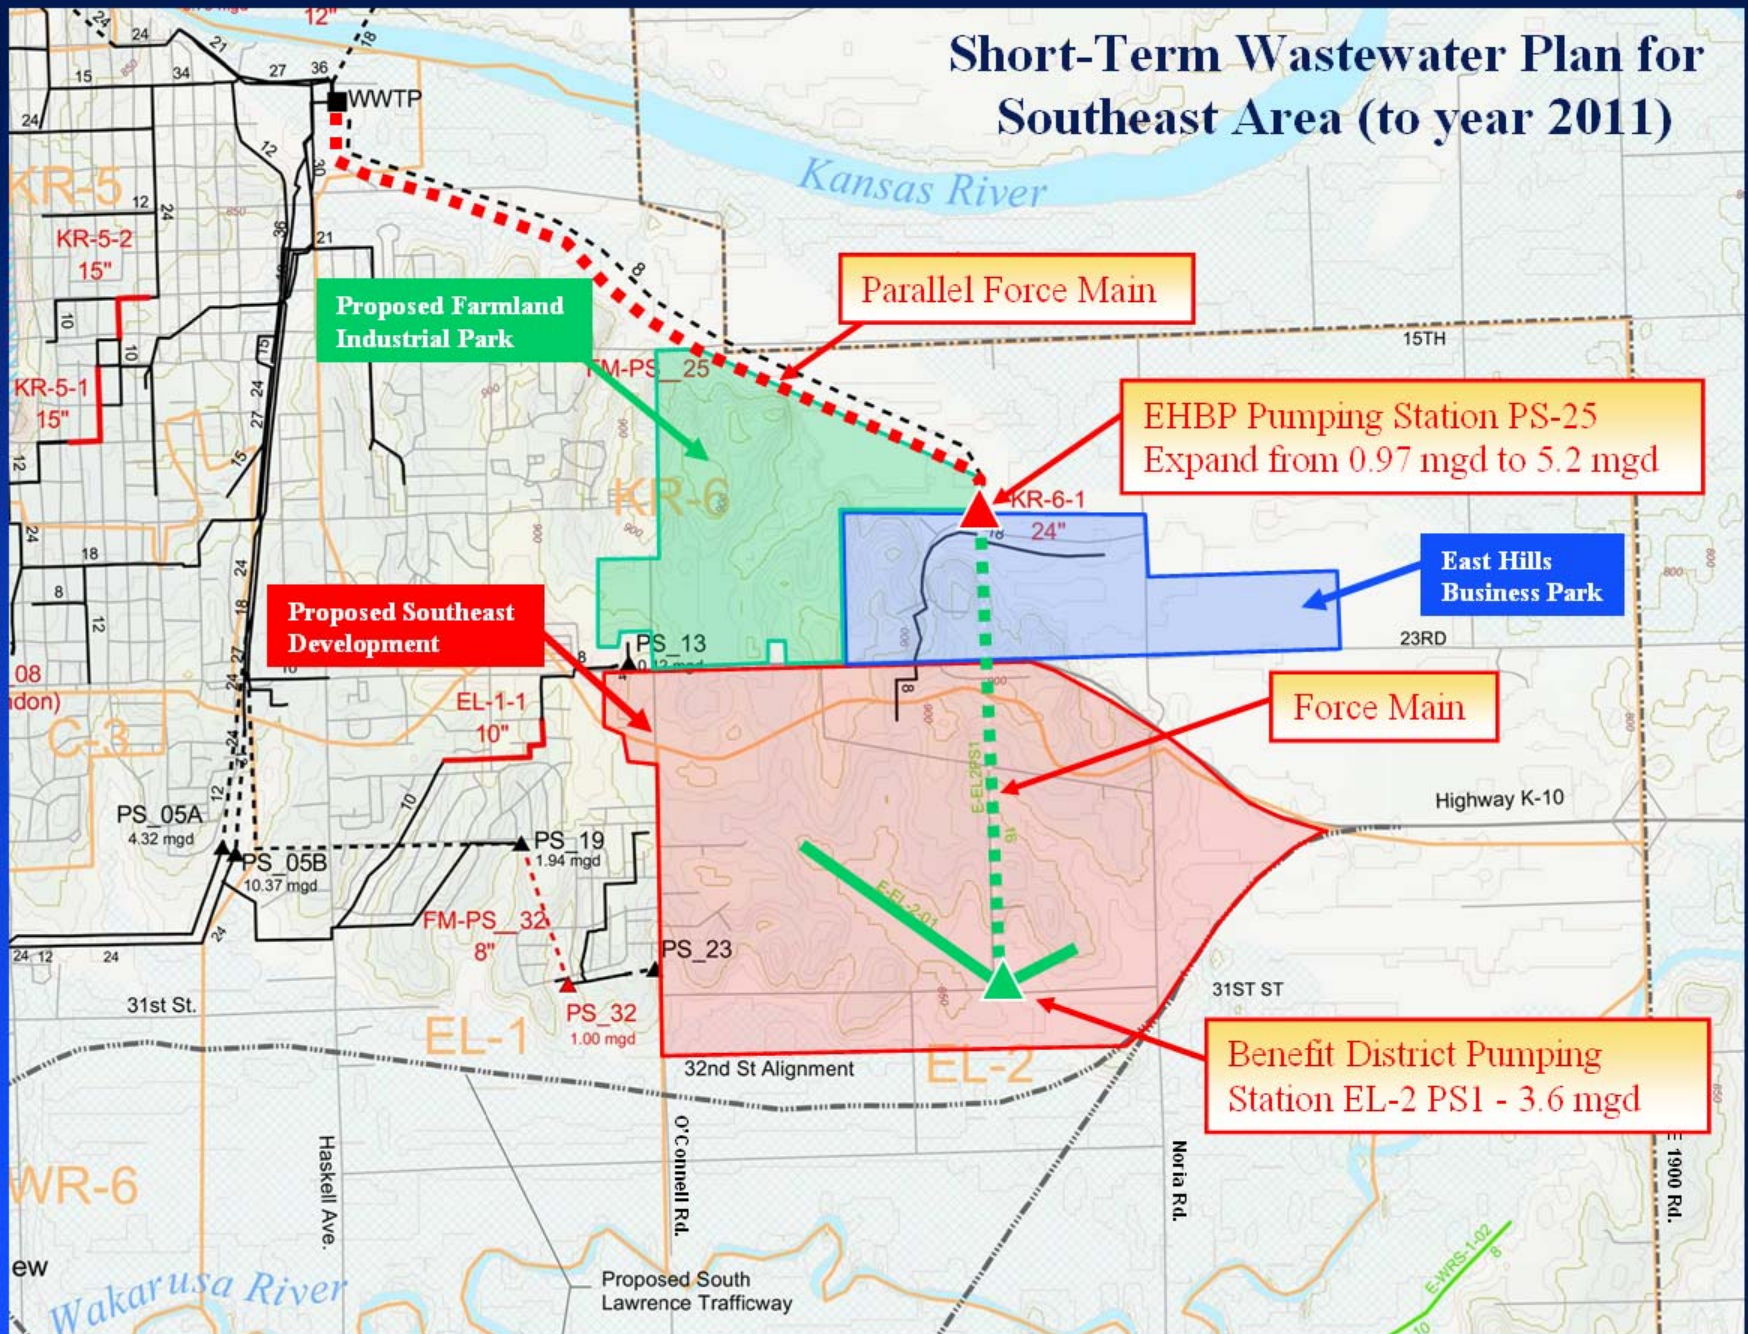

Long-Term Wastewater Plan for Southeast Area (to year 2025)

Proposed Farmland Industrial Park

Proposed Southeast Development

East Hills Business Park

EHBP Pumping Station PS-25 5.2 mgd

Force Main - Abandon or use as standby

Benefit District Pumping Station EL-2 PS1 expand from 3.6 mgd to 8.0 mgd

To Wakarusa River WWTP (site undetermined)

Force Main

Parallel Force Main

Kansas River

Wakarusa River

Highway K-10

15TH

23RD

31st St.

Haskell Ave.

Connell Rd.

1900 Rd.

PS_05A 4.32 mgd

PS_05B 10.37 mgd

PS_19 1.94 mgd

PS_23

PS_32 1.00 mgd

EL-1-1 10"

FM-PS_32 8"

KR-5-2 15"

KR-5-1 15"

KR-6-1 24"

EL-1

EL-2

WR-6

22nd St Alignment

Proposed South Lawrence Trafficway

WWTP

Parallel Force Main

EHPB Pumping Station
PS-25 5.2 mgd

**East Hills
Business Park**

Proposed Southeast Development

Force Main - Abandon
or use as standby

Benefit District Pumping Station EL-2 PS1 expand from 3.6 mgd to 8.0 mgd

Force Main

To Wakarusa River WWTP (site undetermined)