


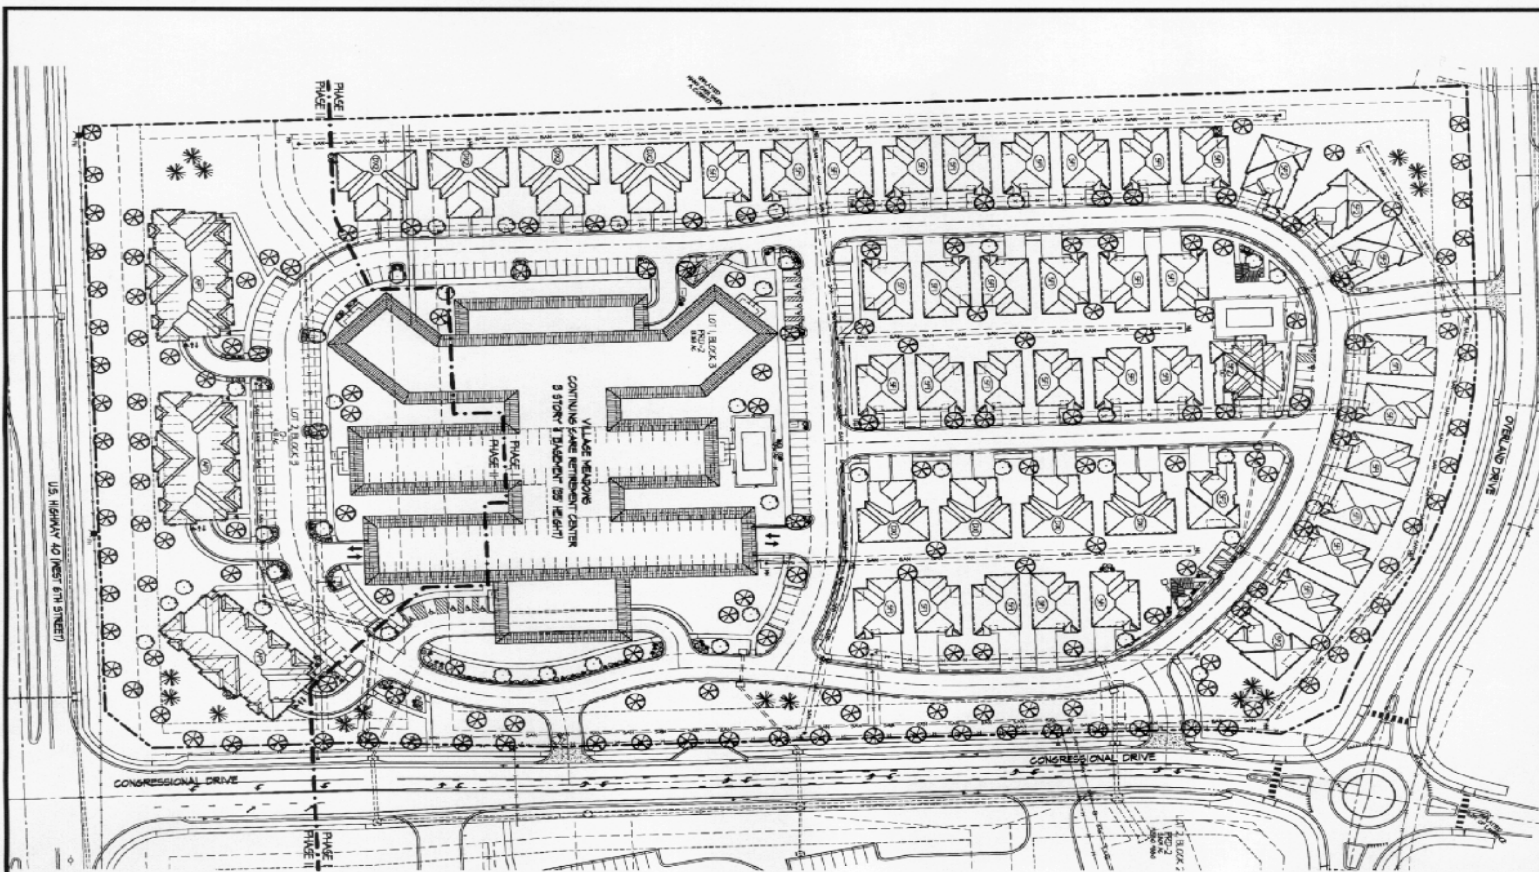

GENERAL NOTES

- ### **BUILDING INFORMATION:**

CONTINUING CARE RETIREMENT CENTER



- | | | |
|------------------|--------------|-----------|
| ORNAMENTAL 42 | SILVER MAPLE | ACER S... |
| NORTHERN CATALPA | | CATALP... |

TREES
MALUS

-

SITE PLAN



SITE PLAN



SITE PLAN DOCUMENTS:

- 5-1 COVER SHEET; OVERALL PLAN & NOTES
5-2 SITE PLAN; NORTH END PLAN & NOTE
5-3 SITE PLAN; SOUTH END PLAN & NOTE

VILLAGE MEADOWS
NW CORNER AT SIXTH & CONGRESSIONAL
LAWRENCE, KANSAS

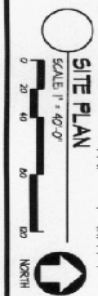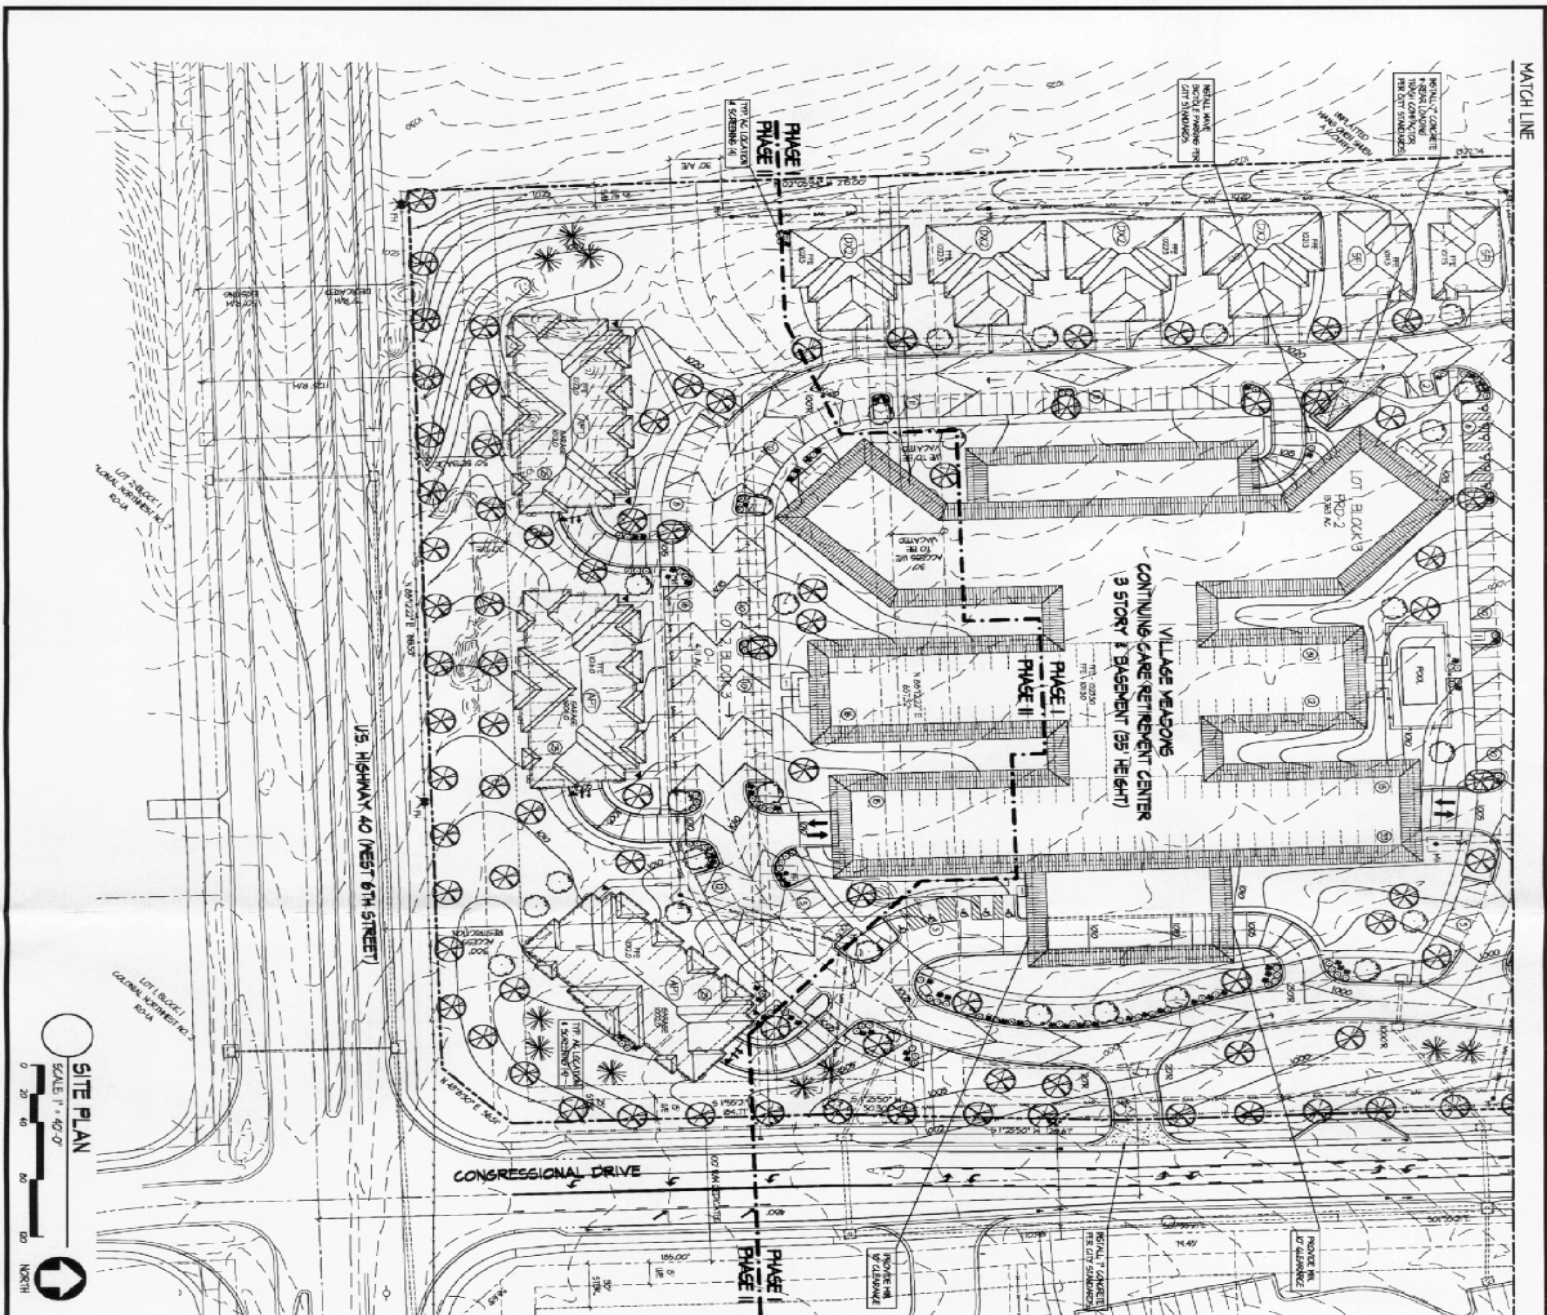

PARKING INFORMATION:

31 CONTINUING CARE RETIREMENT CENTER:			
TYPE	REARDED	PROPOSED	
ACCESSIBLE	200	104	
STANDARD	0	177	
TOTAL	200	281	


IMPERVIOUS SURFACE TABLE


LANDSCAPING


REDUCED PRINT
NOT TO SCALE