


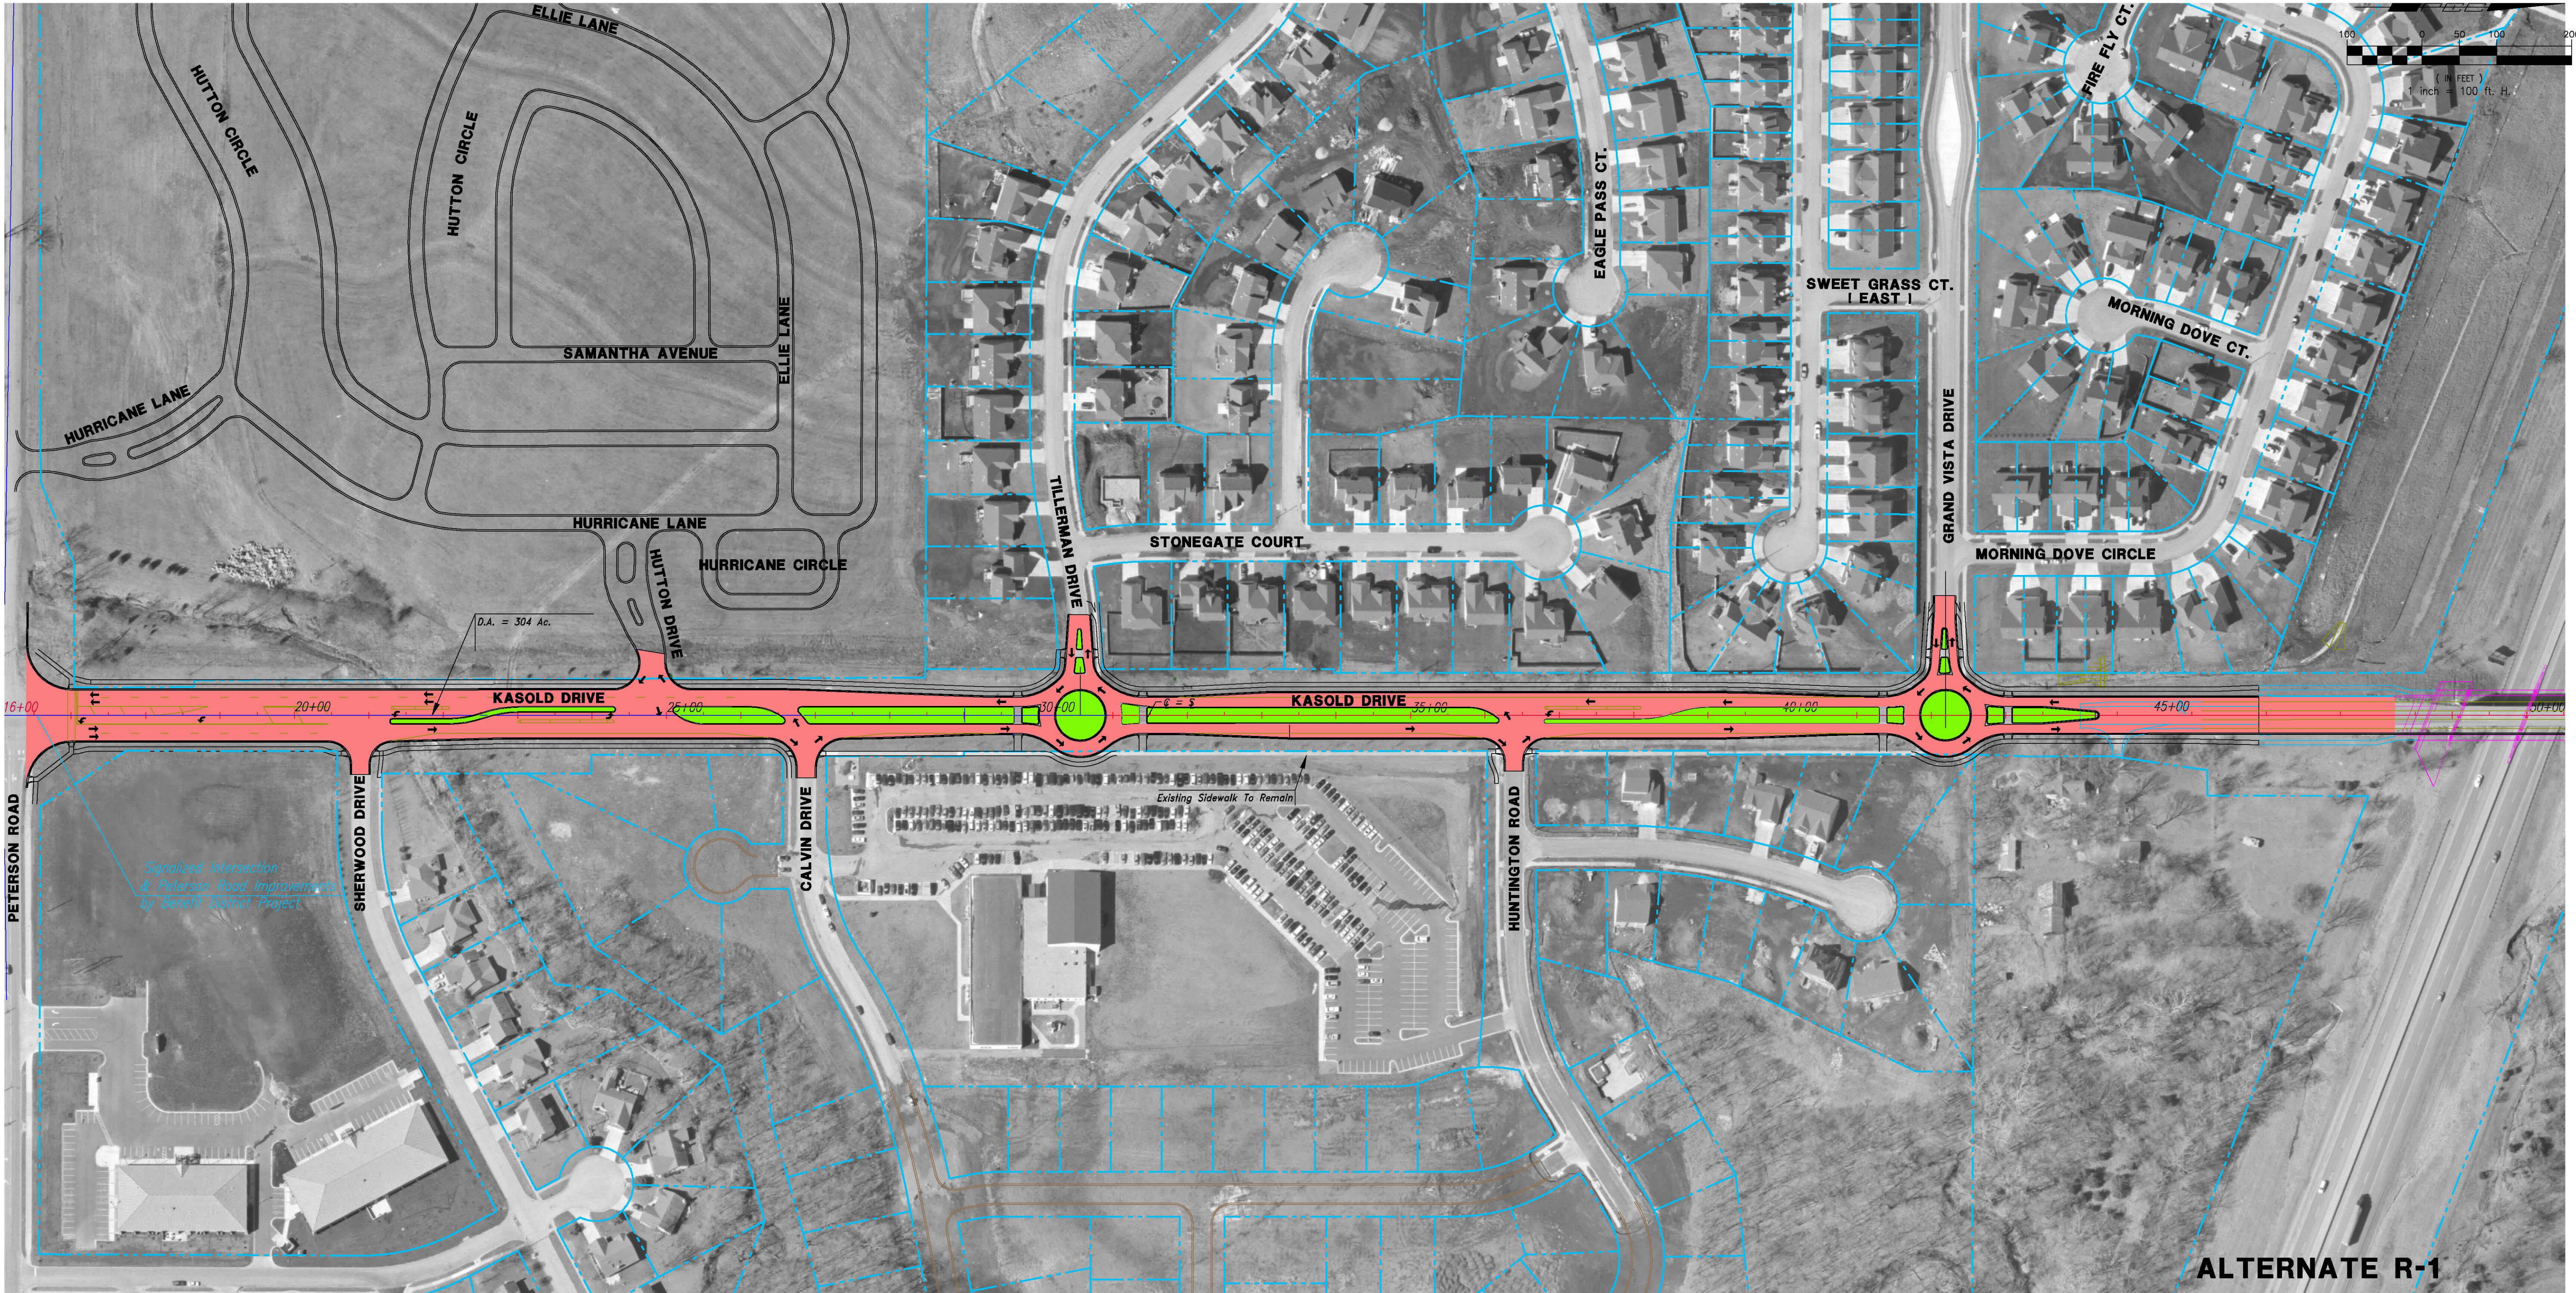

No.	Revision	By	Date
STREET IMPROVEMENTS			
KASOLD DRIVE CONCEPT PLAN			
2 LANE ROADWAY			
SINGLE LANE ROUNDABOUTS			
CITY OF LAWRENCE		DOUGLAS COUNTY, KANSAS	
<u>Professional Engineering Consultants, P.A.</u>			
616 VERMONT STREET, SUITE B • LAWRENCE, KANSAS 66044			
785-842-6464 • FAX 785-842-4140			
Designed by	TLC	Job No.	04000
Drawn by	MAM	Date	2004
		Sht.	of