


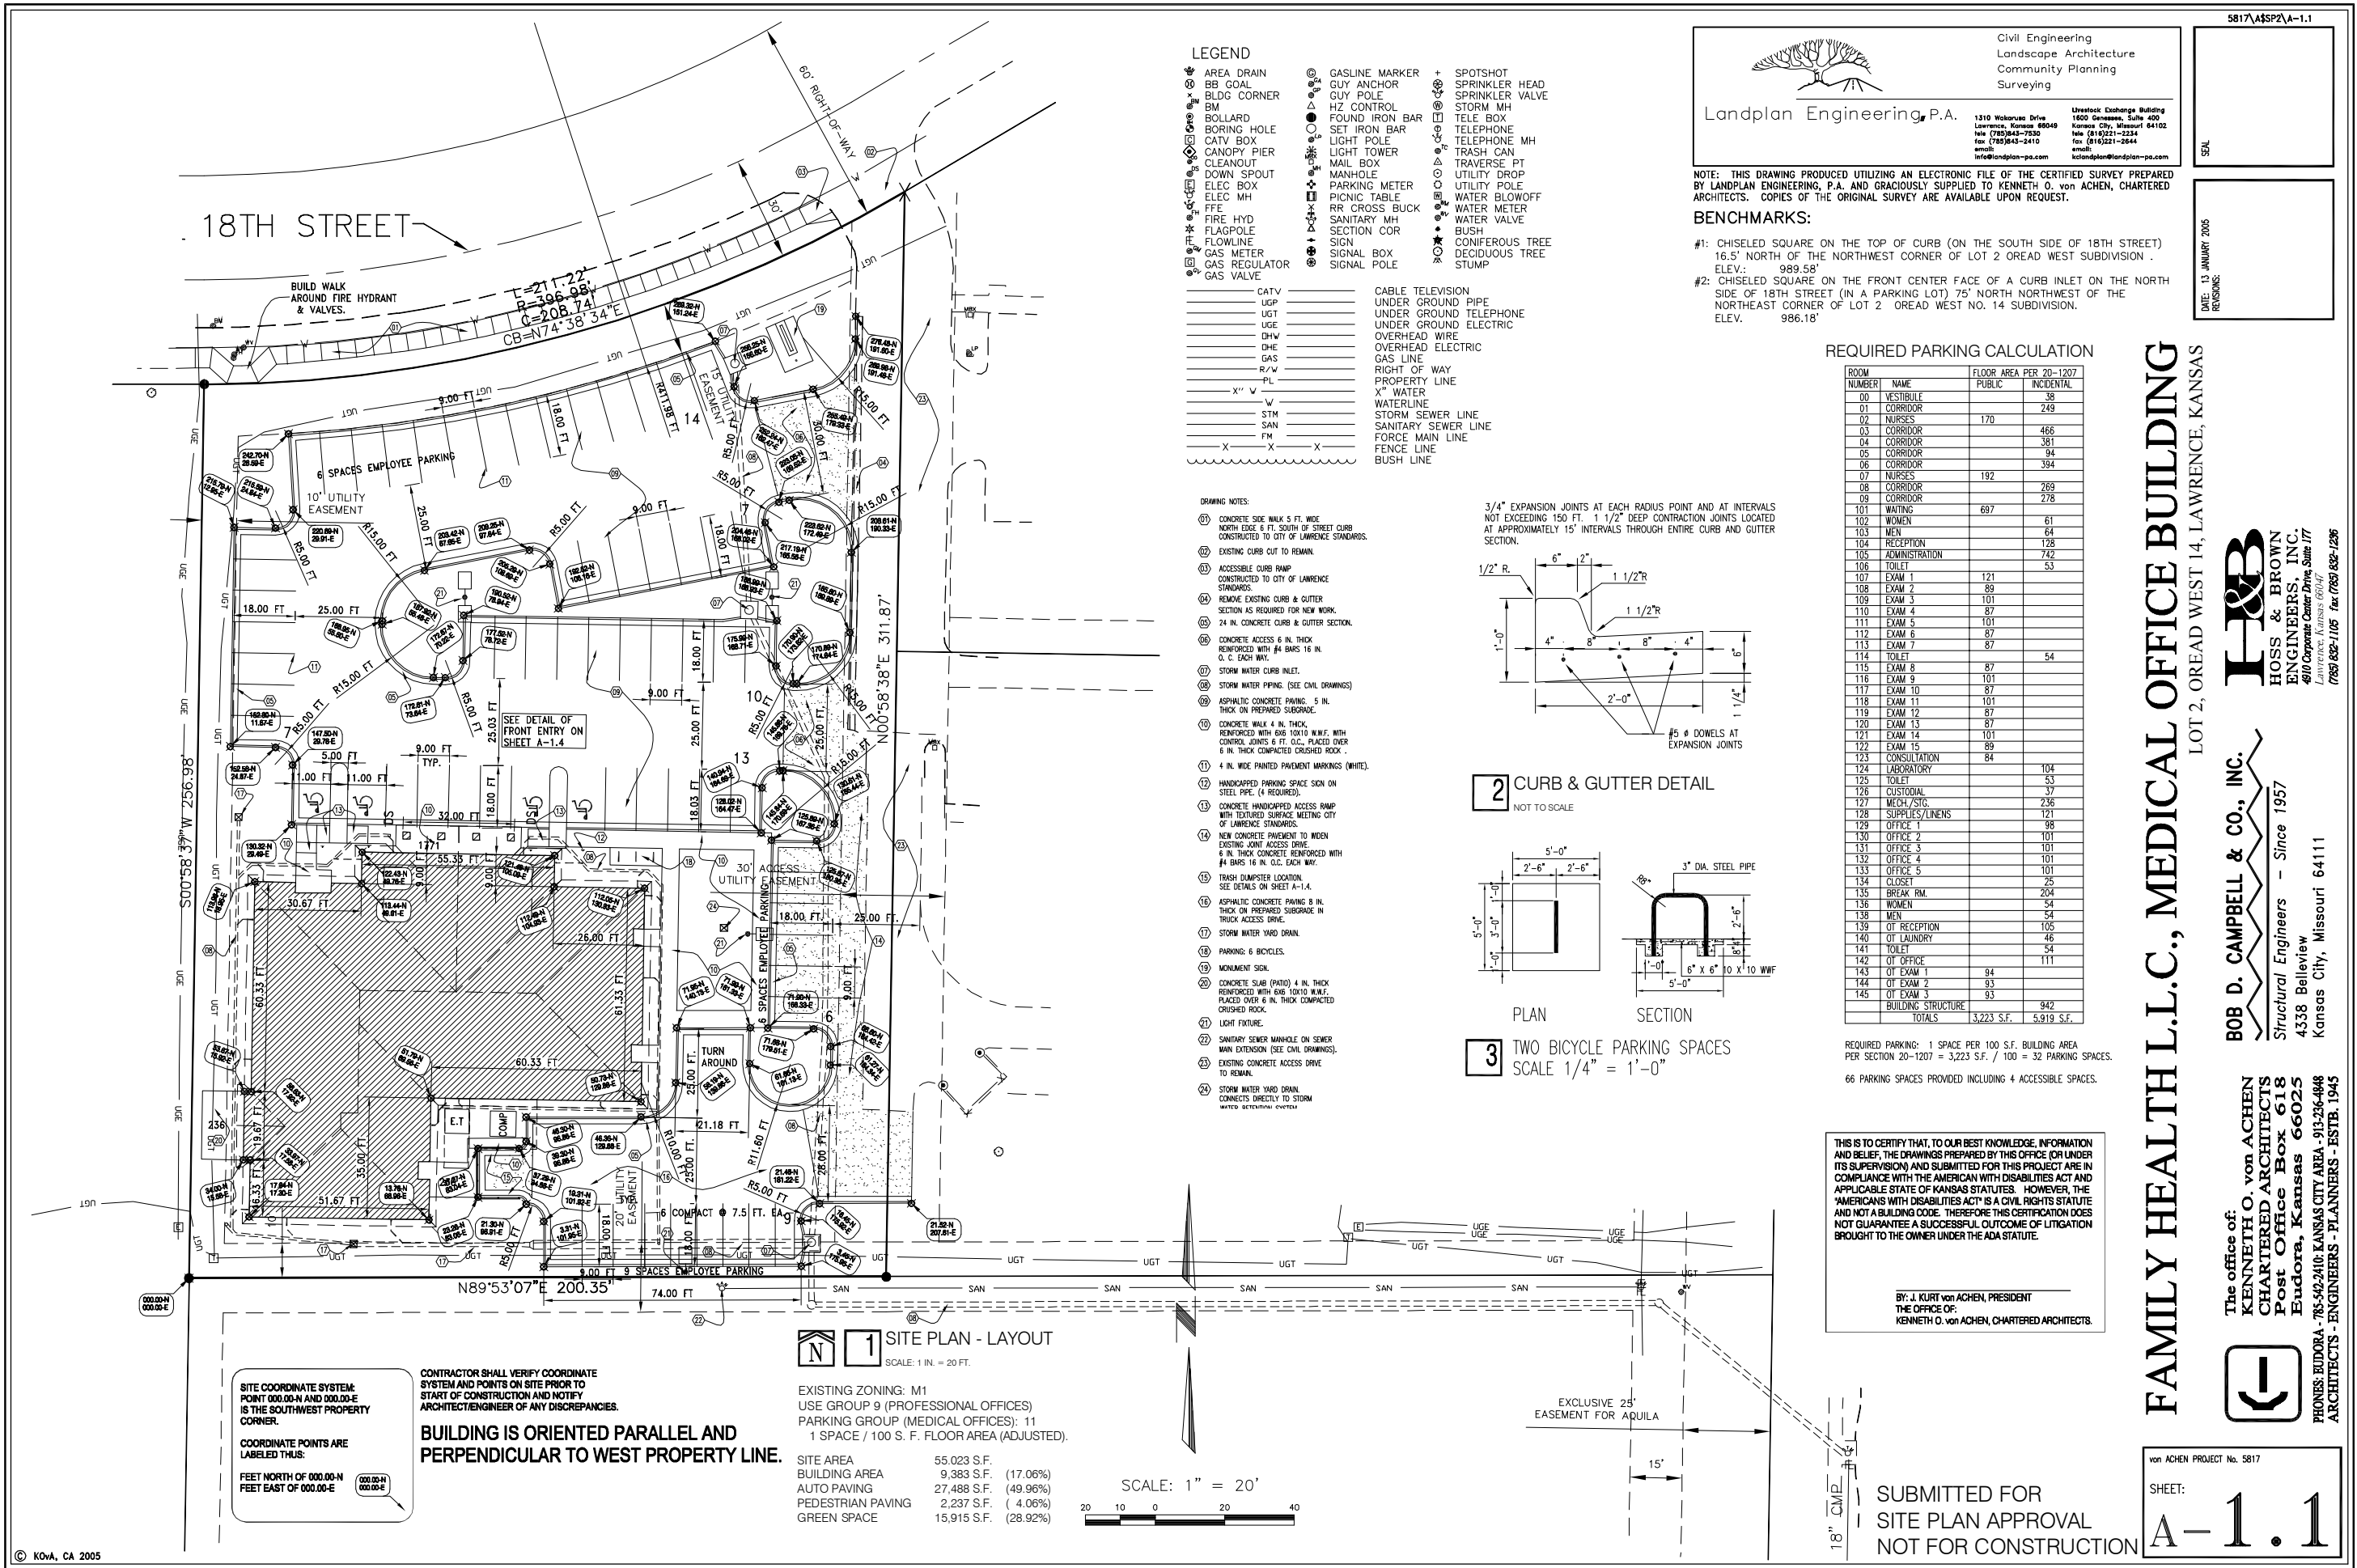

FAMILY HEALTH L.L.C., MEDICAL OFFICE BUILDING

LOT 2, OREAD WEST 14, LAWRENCE, KANSAS

H&B
HOSS & BROWN
ENGINEERS, INC.
4910 Corporate Center Drive, Suite 177
Lawrence, Kansas 66044
(785) 832-1105 Fax (785) 832-1235

BOB D. CAMPBELL & CO., INC.
Structural Engineers - Since 1957
4338 Bellevue
Kansas City, Missouri 64111

The office of:
KENNETH O. von ACHEN
CHARTERED ARCHITECTS
Post Office Box 618
Eudora, Kansas 66025
PHONES: EUDORA - 785-502-2410; KANSAS CITY AREA - 913-235-4848
ARCHITECTS - ENGINEERS - PLANNERS - ESTB. 1945