


[illegible]

C:\2004\045000275 McDonald's - Lawrence KS\000\Chr\0450000275C103.dwg, 11/14/2005 2:38:10 PM, kethuelling

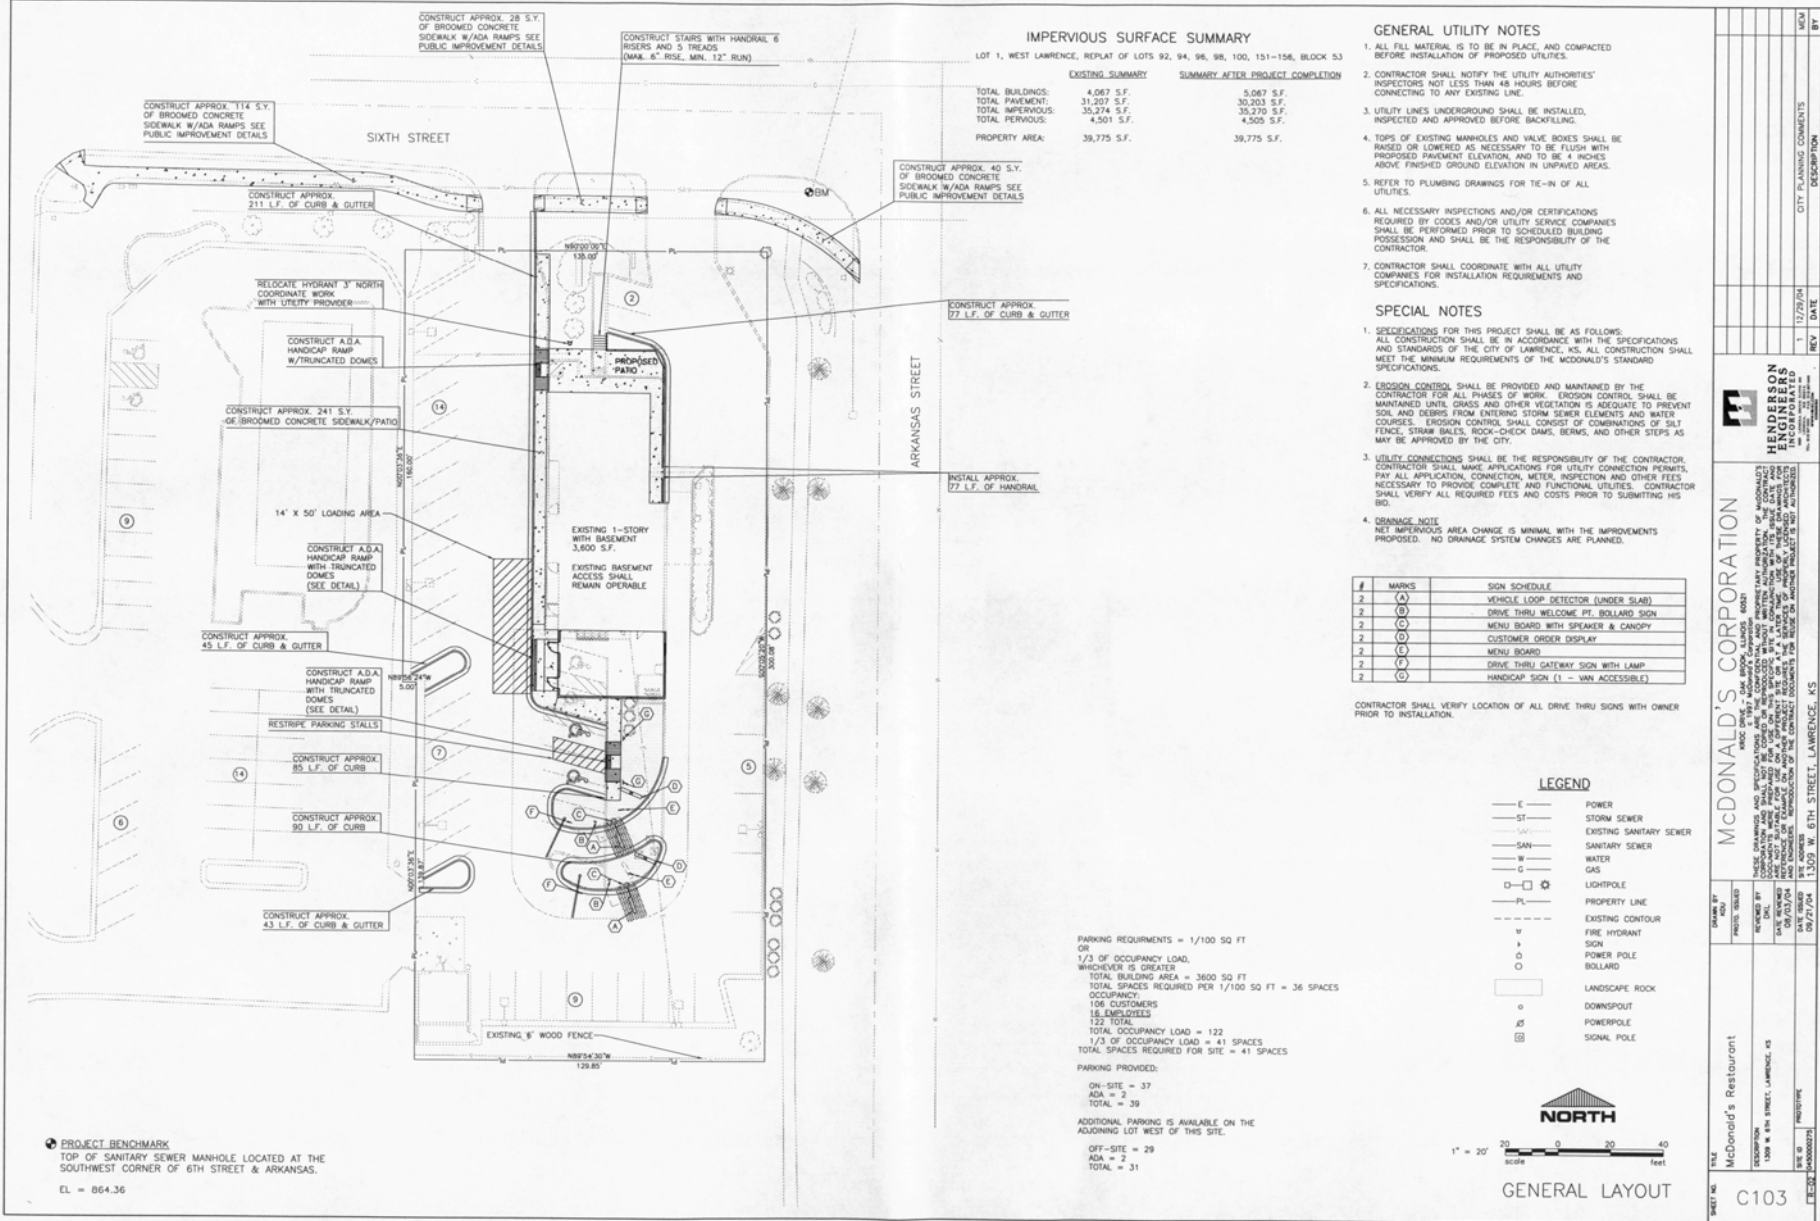

PROJECT DESCRIPTION		McDonald's Restaurant		
PROJECT ADDRESS		1309 W. 6th STREET, LAWRENCE, KS		
PROJECT NUMBER		0450000275		
CITY PLANNING COMMENTS				
REVISIONS				
1		12/29/04	DATE	DESCRIPTION