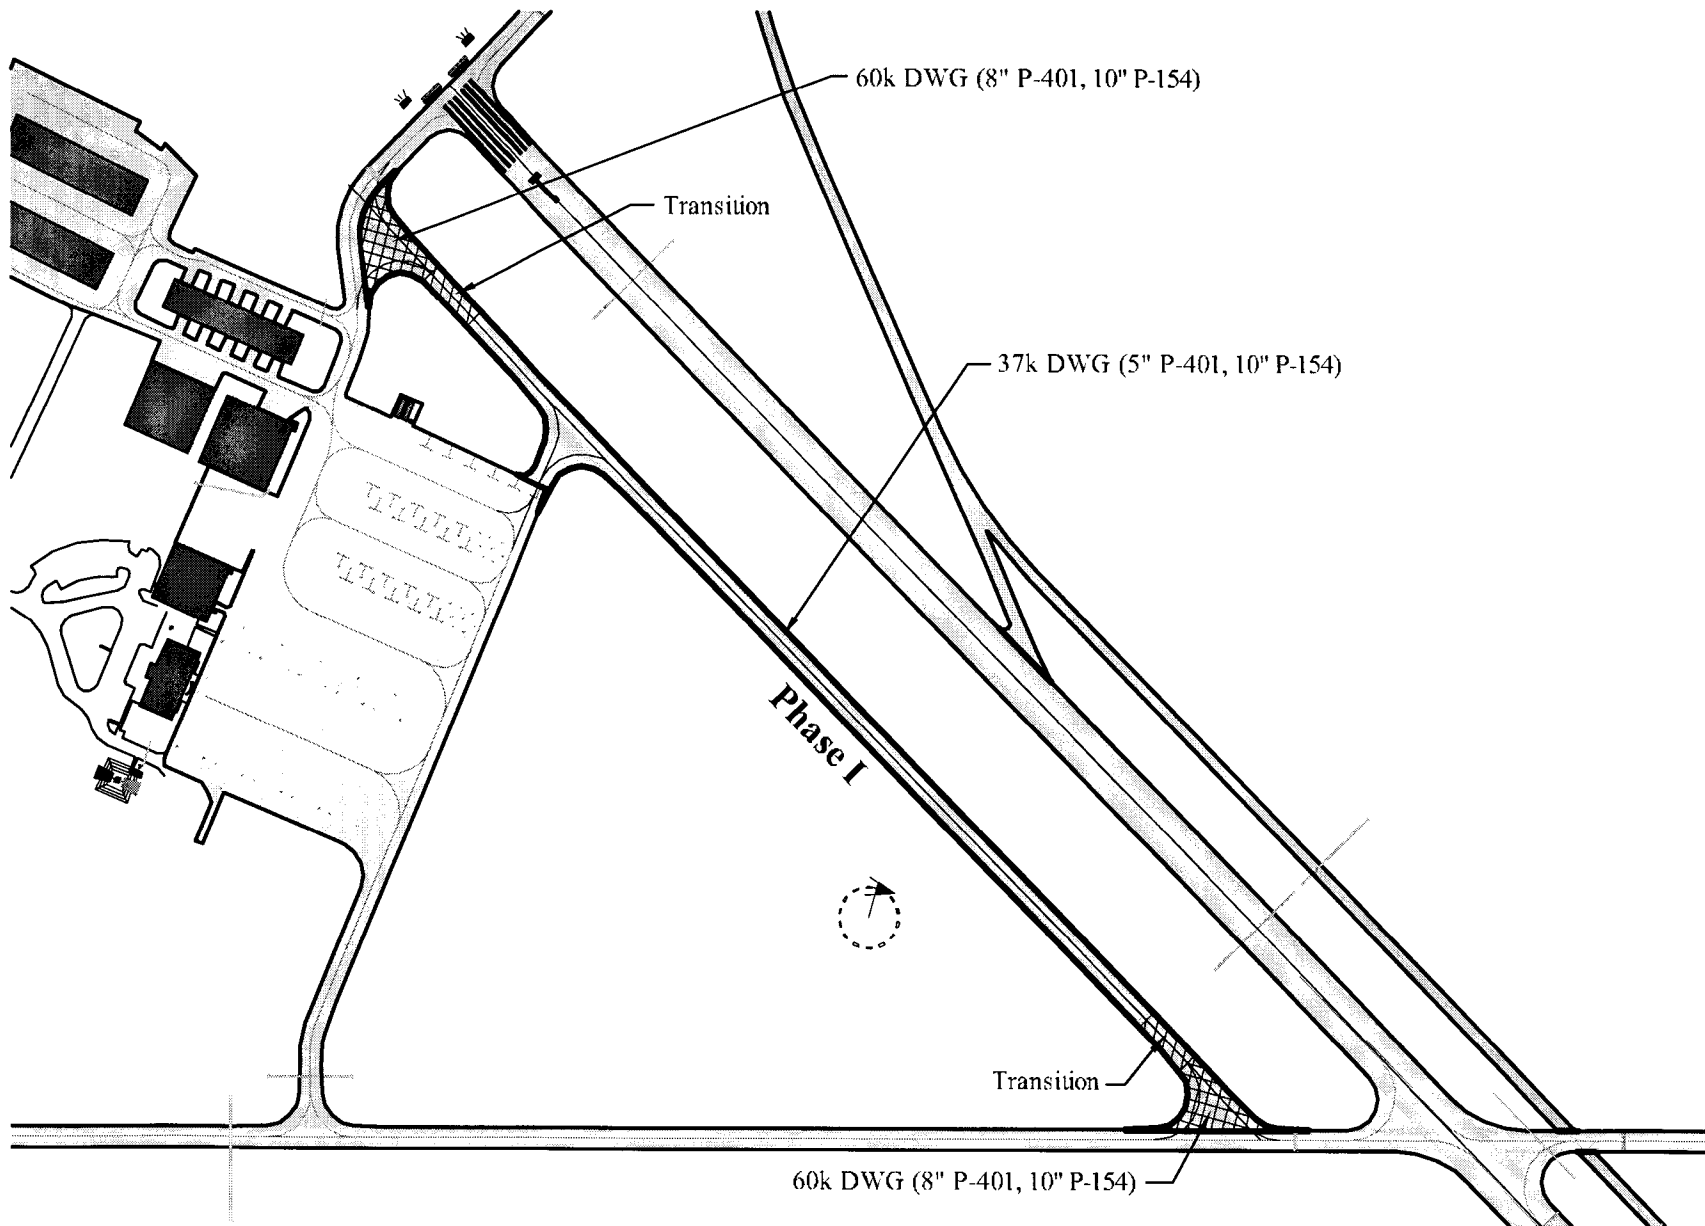


Lawrence Municipal Airport Project Modifications Sketch
Construct Partion Parallel Taxiway to Runway 1-19

No Scale