


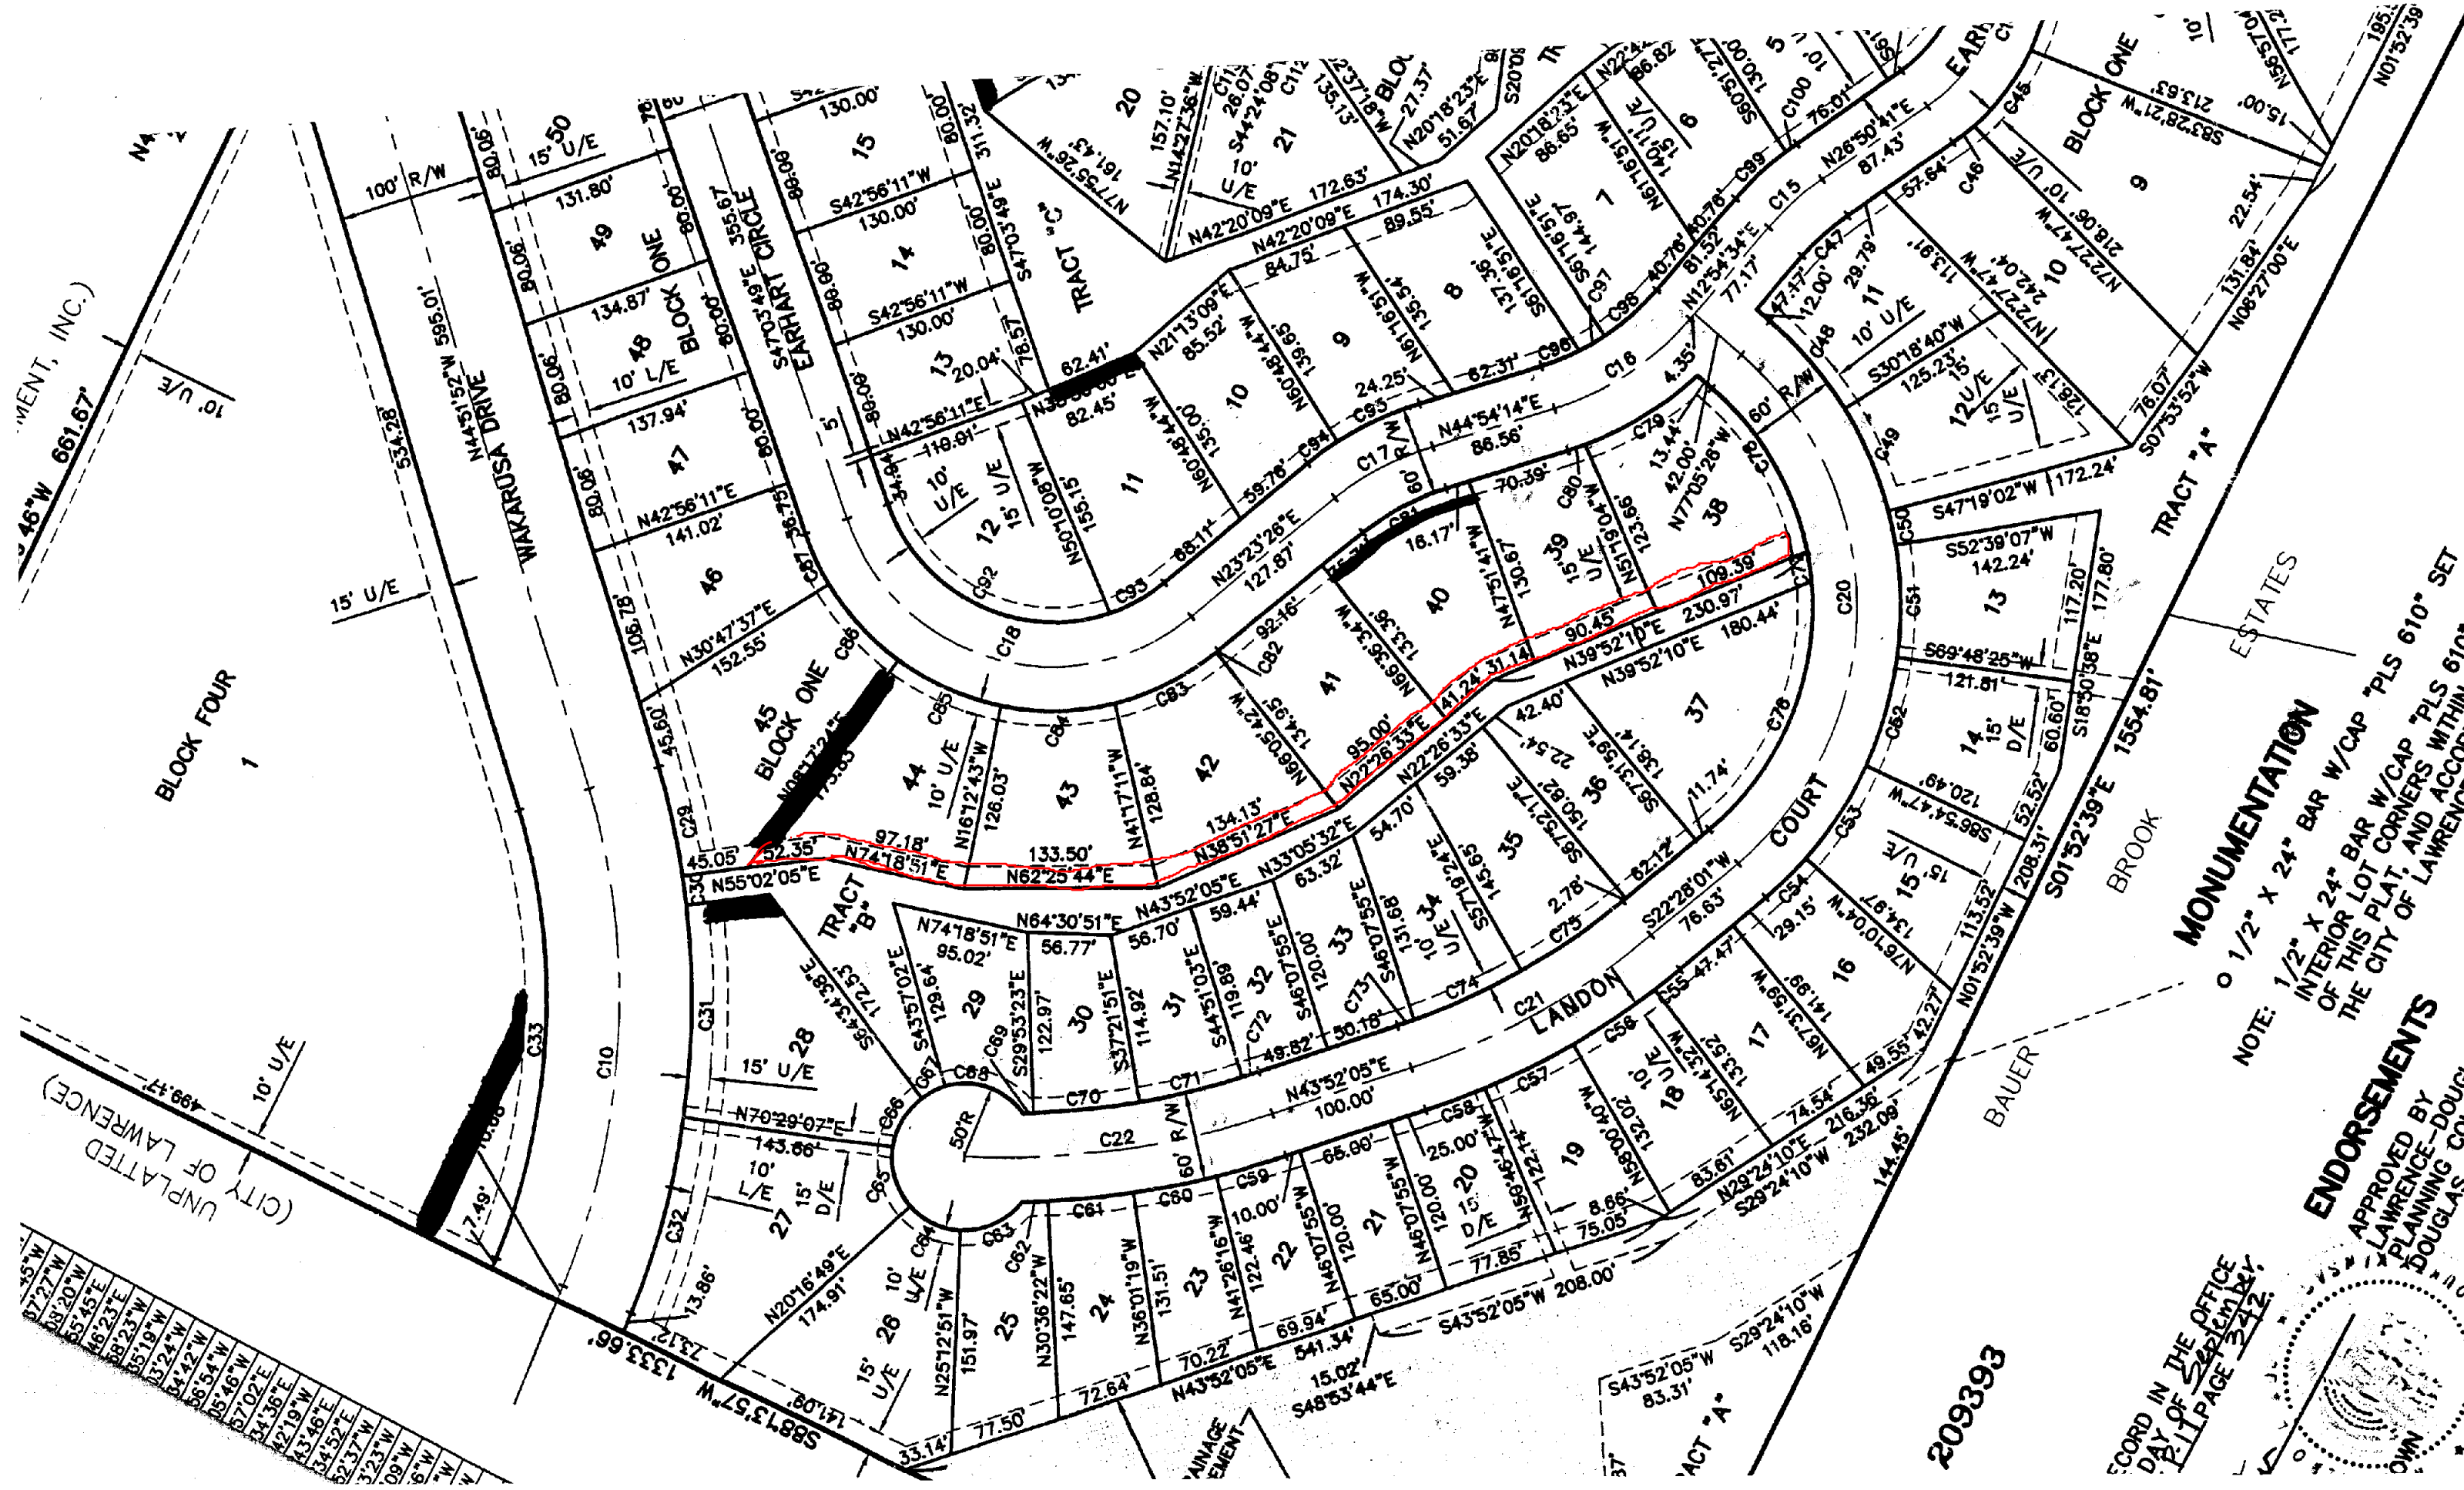

MENT, INC.)
46°W 661.67'

UNPLATTED
(CITY OF LAWRENCE)
499.47'

35°W
37°27'W
38°20'W
35°45'E
46°23'E
38°23'W
35°19'W
34°42'W
36°54'W
35°46'W
37°02'E
34°36'E
42°19'W
34°46'E
34°52'E
32°37'W
32°33'W
39°W
6°W
W

MONUMENTATION
o 1/2" x 24" BAR W/CAP "PLS 610" SET
INTERIOR LOT CORNERS WITHIN 15' OF
THIS PLAT, AND ACCORDING TO THE CITY OF LAWRENCE

ENDORSEMENTS
APPROVED BY
LAWRENCE-DOUGLAS
PLANNING COMM.
DOUGLAS CR

RECORD IN THE OFFICE
DAY OF September
1942
PAGE 342

209393