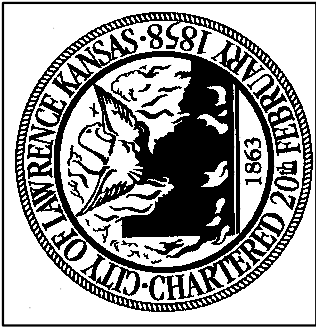


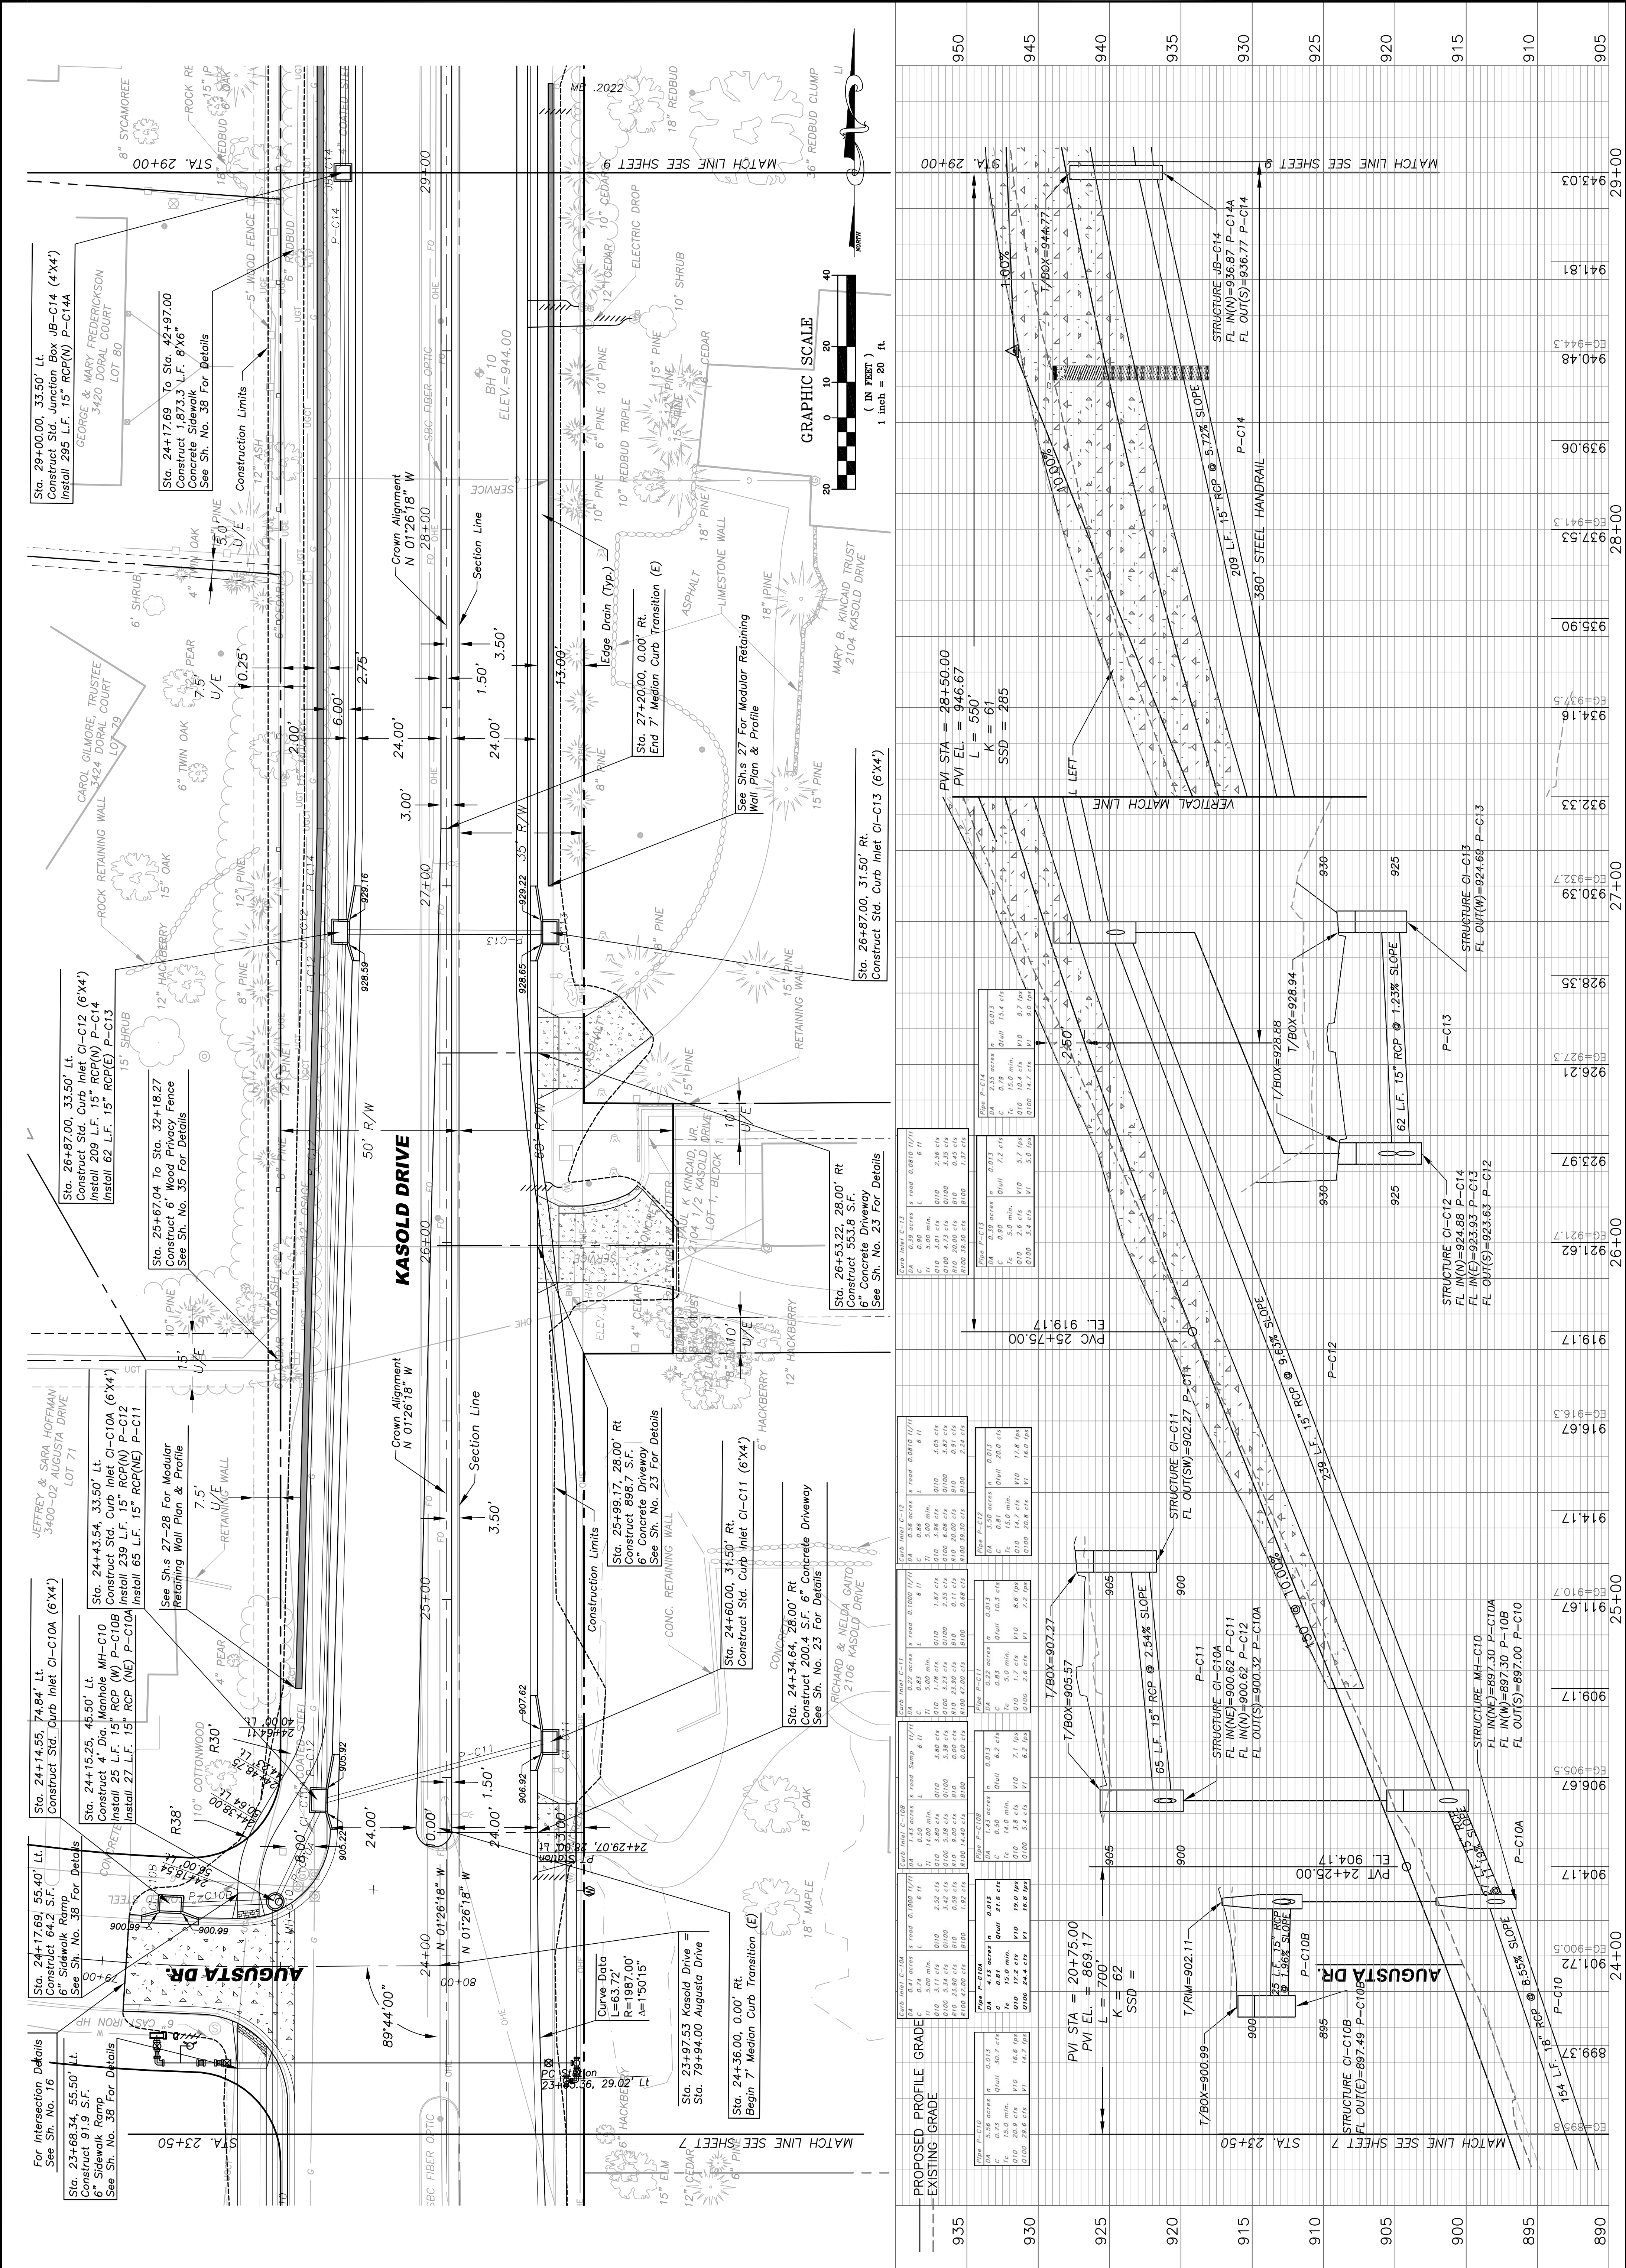



EXHIBIT NO.:	—
DRAWN BY:	RLW
APPROVED BY:	JGC
PROJ.:	14251.001
CITY NO:	15—CP4—404
DATE	09—20—2005




KASOLD DRIVE RENDERING

BARTLETT & WEST
ENGINEERS
628 VERMONT STREET · LAWRENCE KS 66044-2252
PHONE 785.749.9452 · FAX 785.749.5961
WWW.BARTWEST.COM



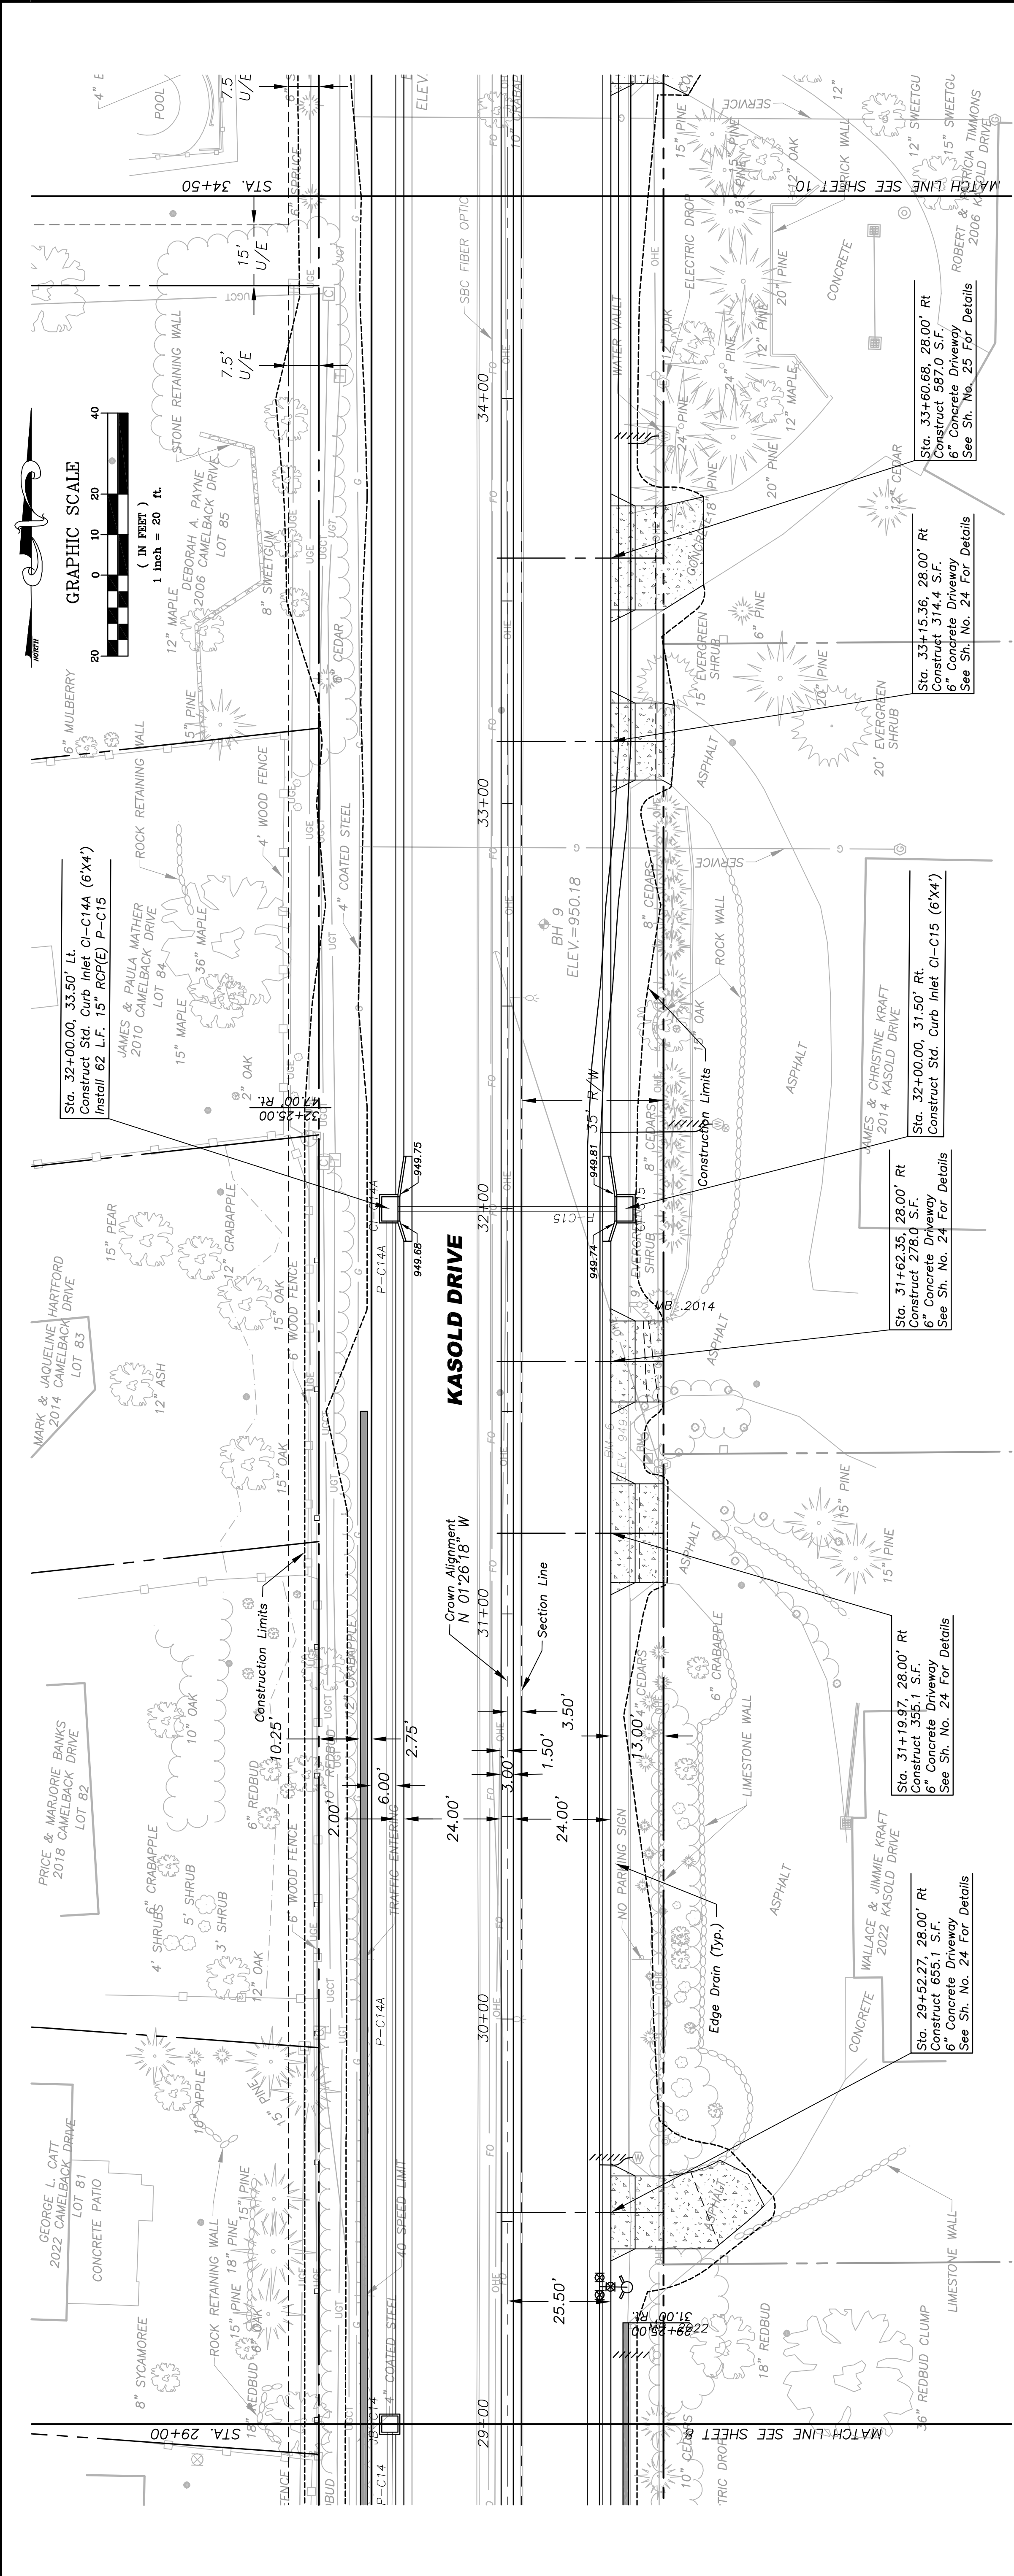

Drawing name: F:\14000\14251\14251.001\AutoCad\Plans\14251-001 c04-5 Typ-sect.dwg Layout name: TYPSECT Plotted by: JDM00688 Plotted on: Sep 22, 2005 - 11:55am

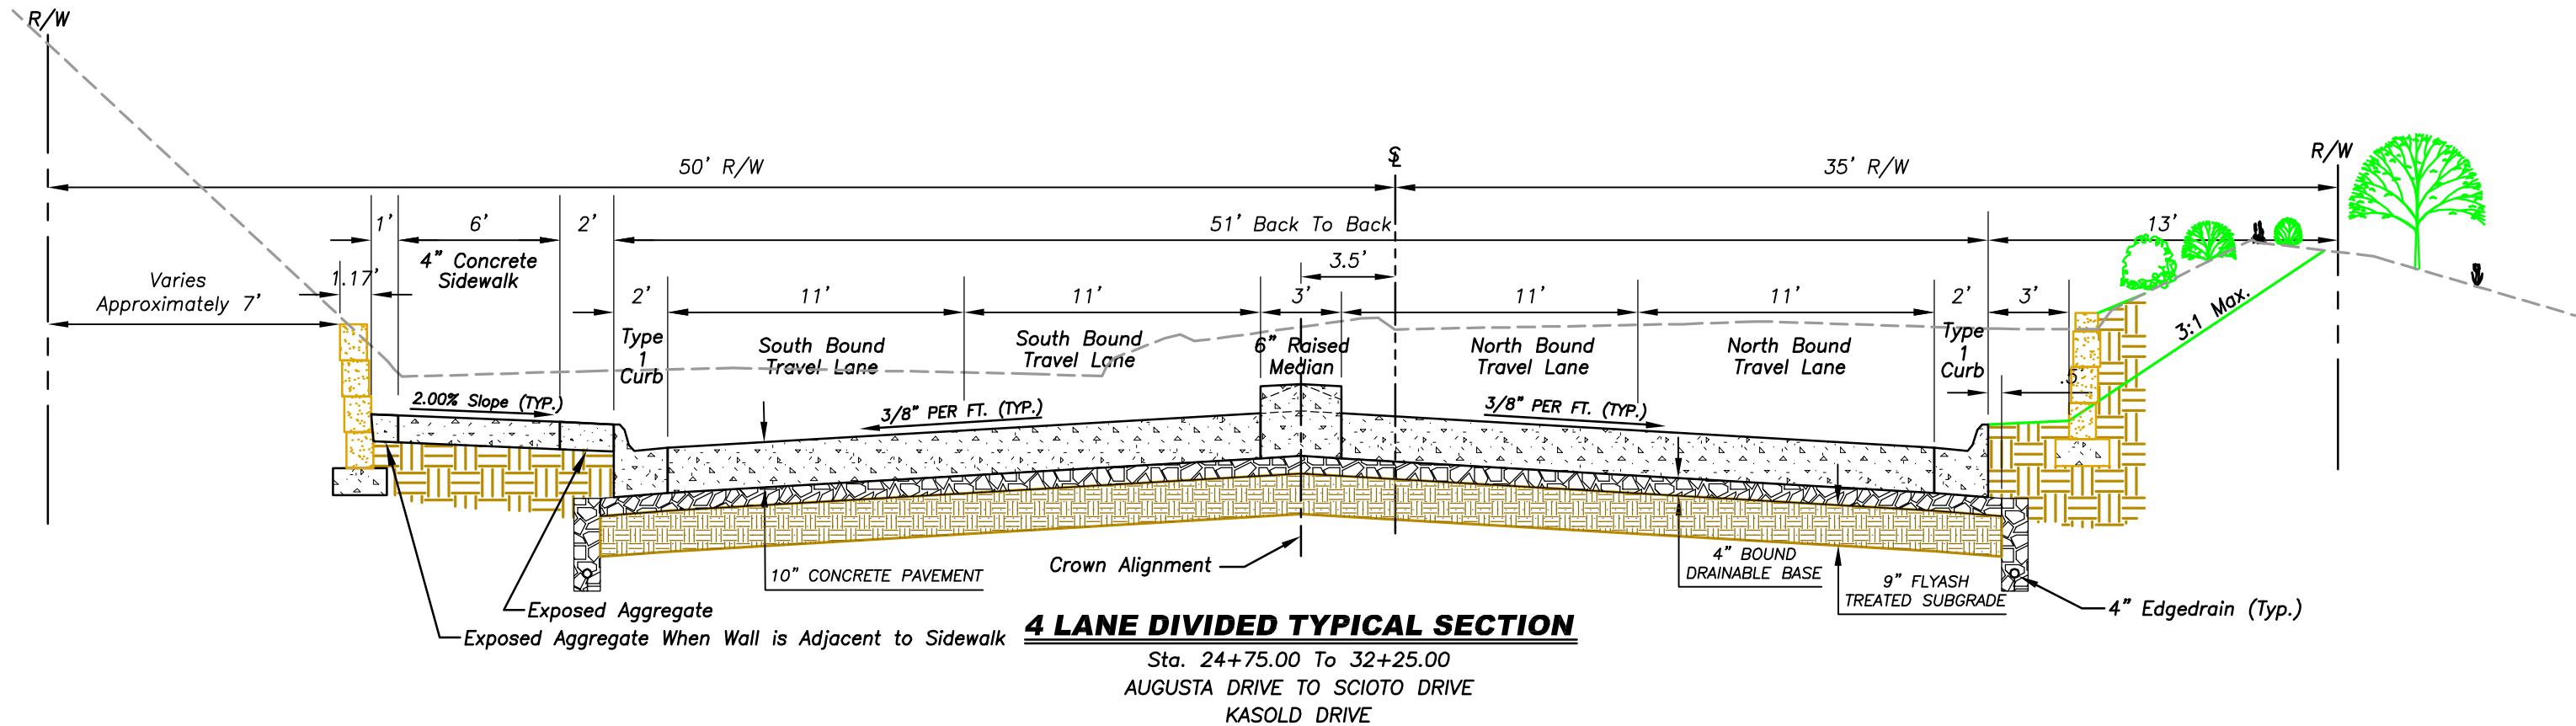

Scale: 1"=6'

EXHIBIT NO.: TYPSECT
DRAWN BY: JDM
APPROVED BY: JGC
PROJ.: 14251.001
CITY NO:15-CP4-404
DATE 09-20-2005

NOTES:



KASOLD DRIVE TYPICAL SECTION BETWEEN AUGUST DRIVE & SCIOTO DRIVE

BARTLETT & WEST
ENGINEERS
628 VERMONT STREET • LAWRENCE KS 66044-2252
PHONE 785.749.9452 • FAX 785.749.5961
WWW.BARTWEST.COM