


Drawing name: W:\Pro\17000\17566\17566.001\AutoCad\Exhibits for meetings\Neighborhood Exhibit.dwg Layout name: COUNTY PROPERTY Plotted by: rwo0576 Plotted on: Oct 24, 2012 - 3:43pm

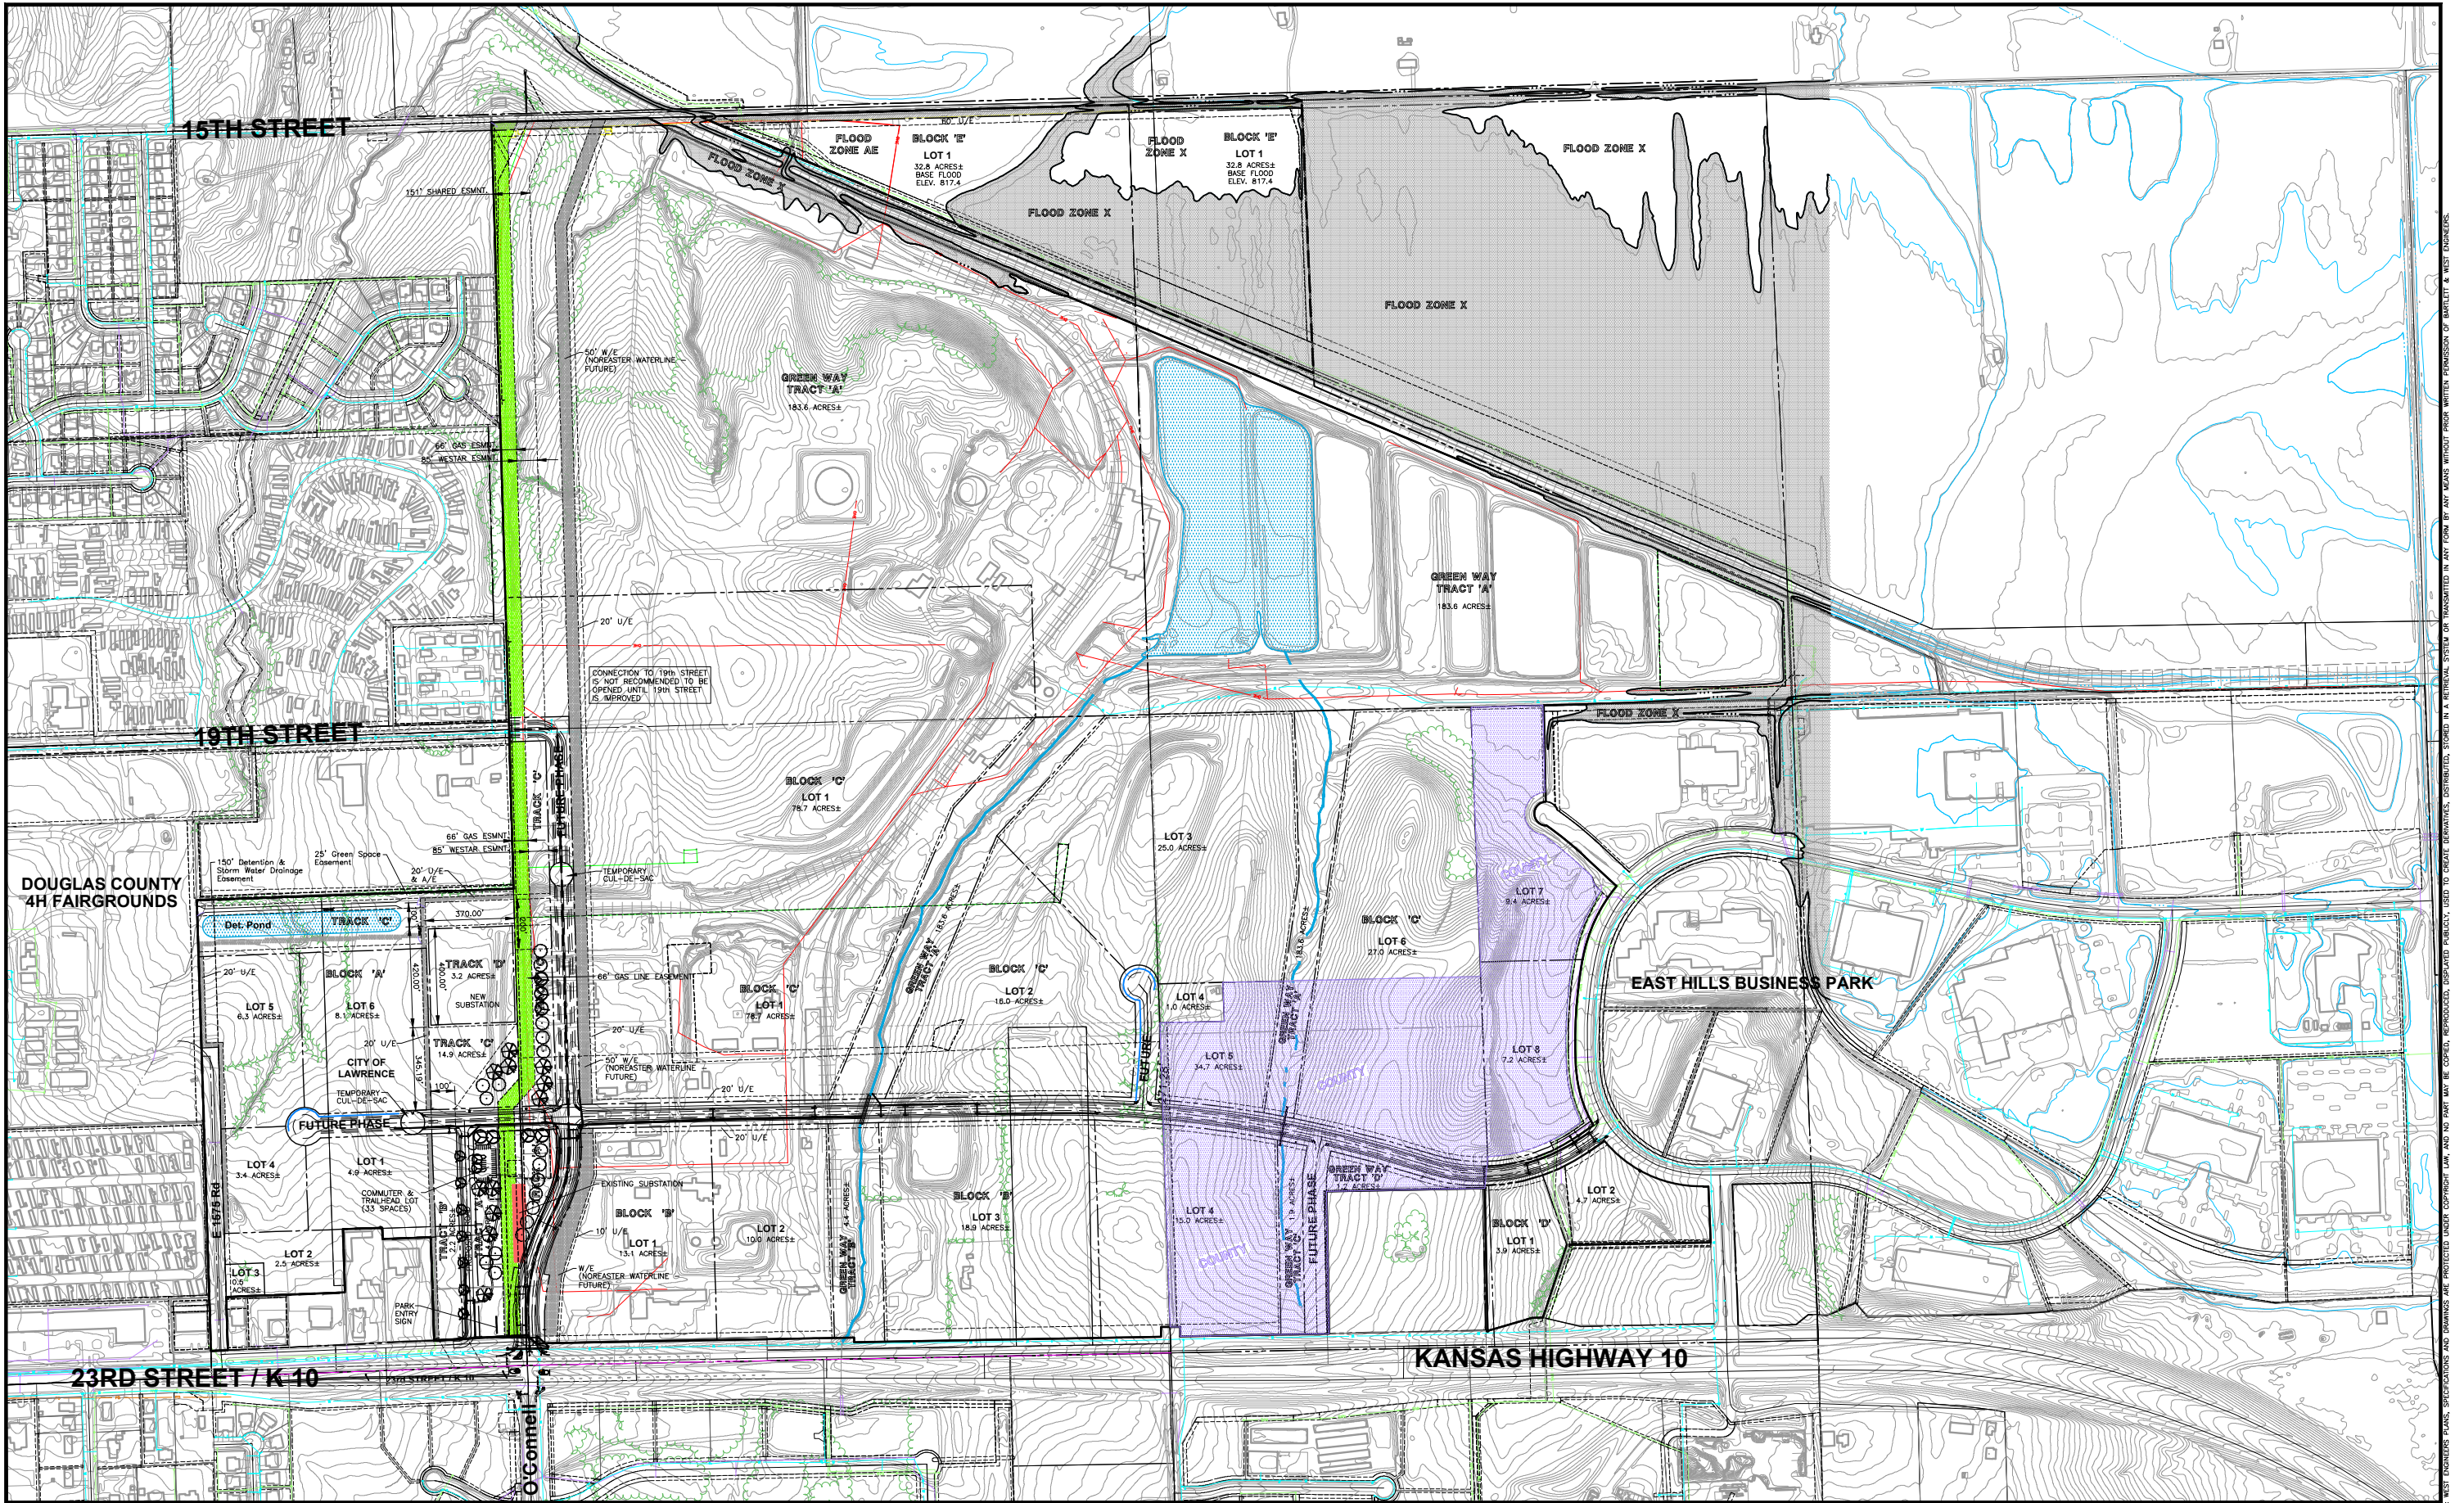

BARTLETT & WEST
544 COLUMBIA DRIVE - LAWRENCE KS 66049
PHONE 785.749.9452 - FAX 785.749.5951
WWW.BARTWEST.COM



**PROPOSED BUSINESS PARK
AT FARMLAND PROPERTY**
LAWRENCE, KANSAS

