




gouldevans paulwerner
ARCHITECTS

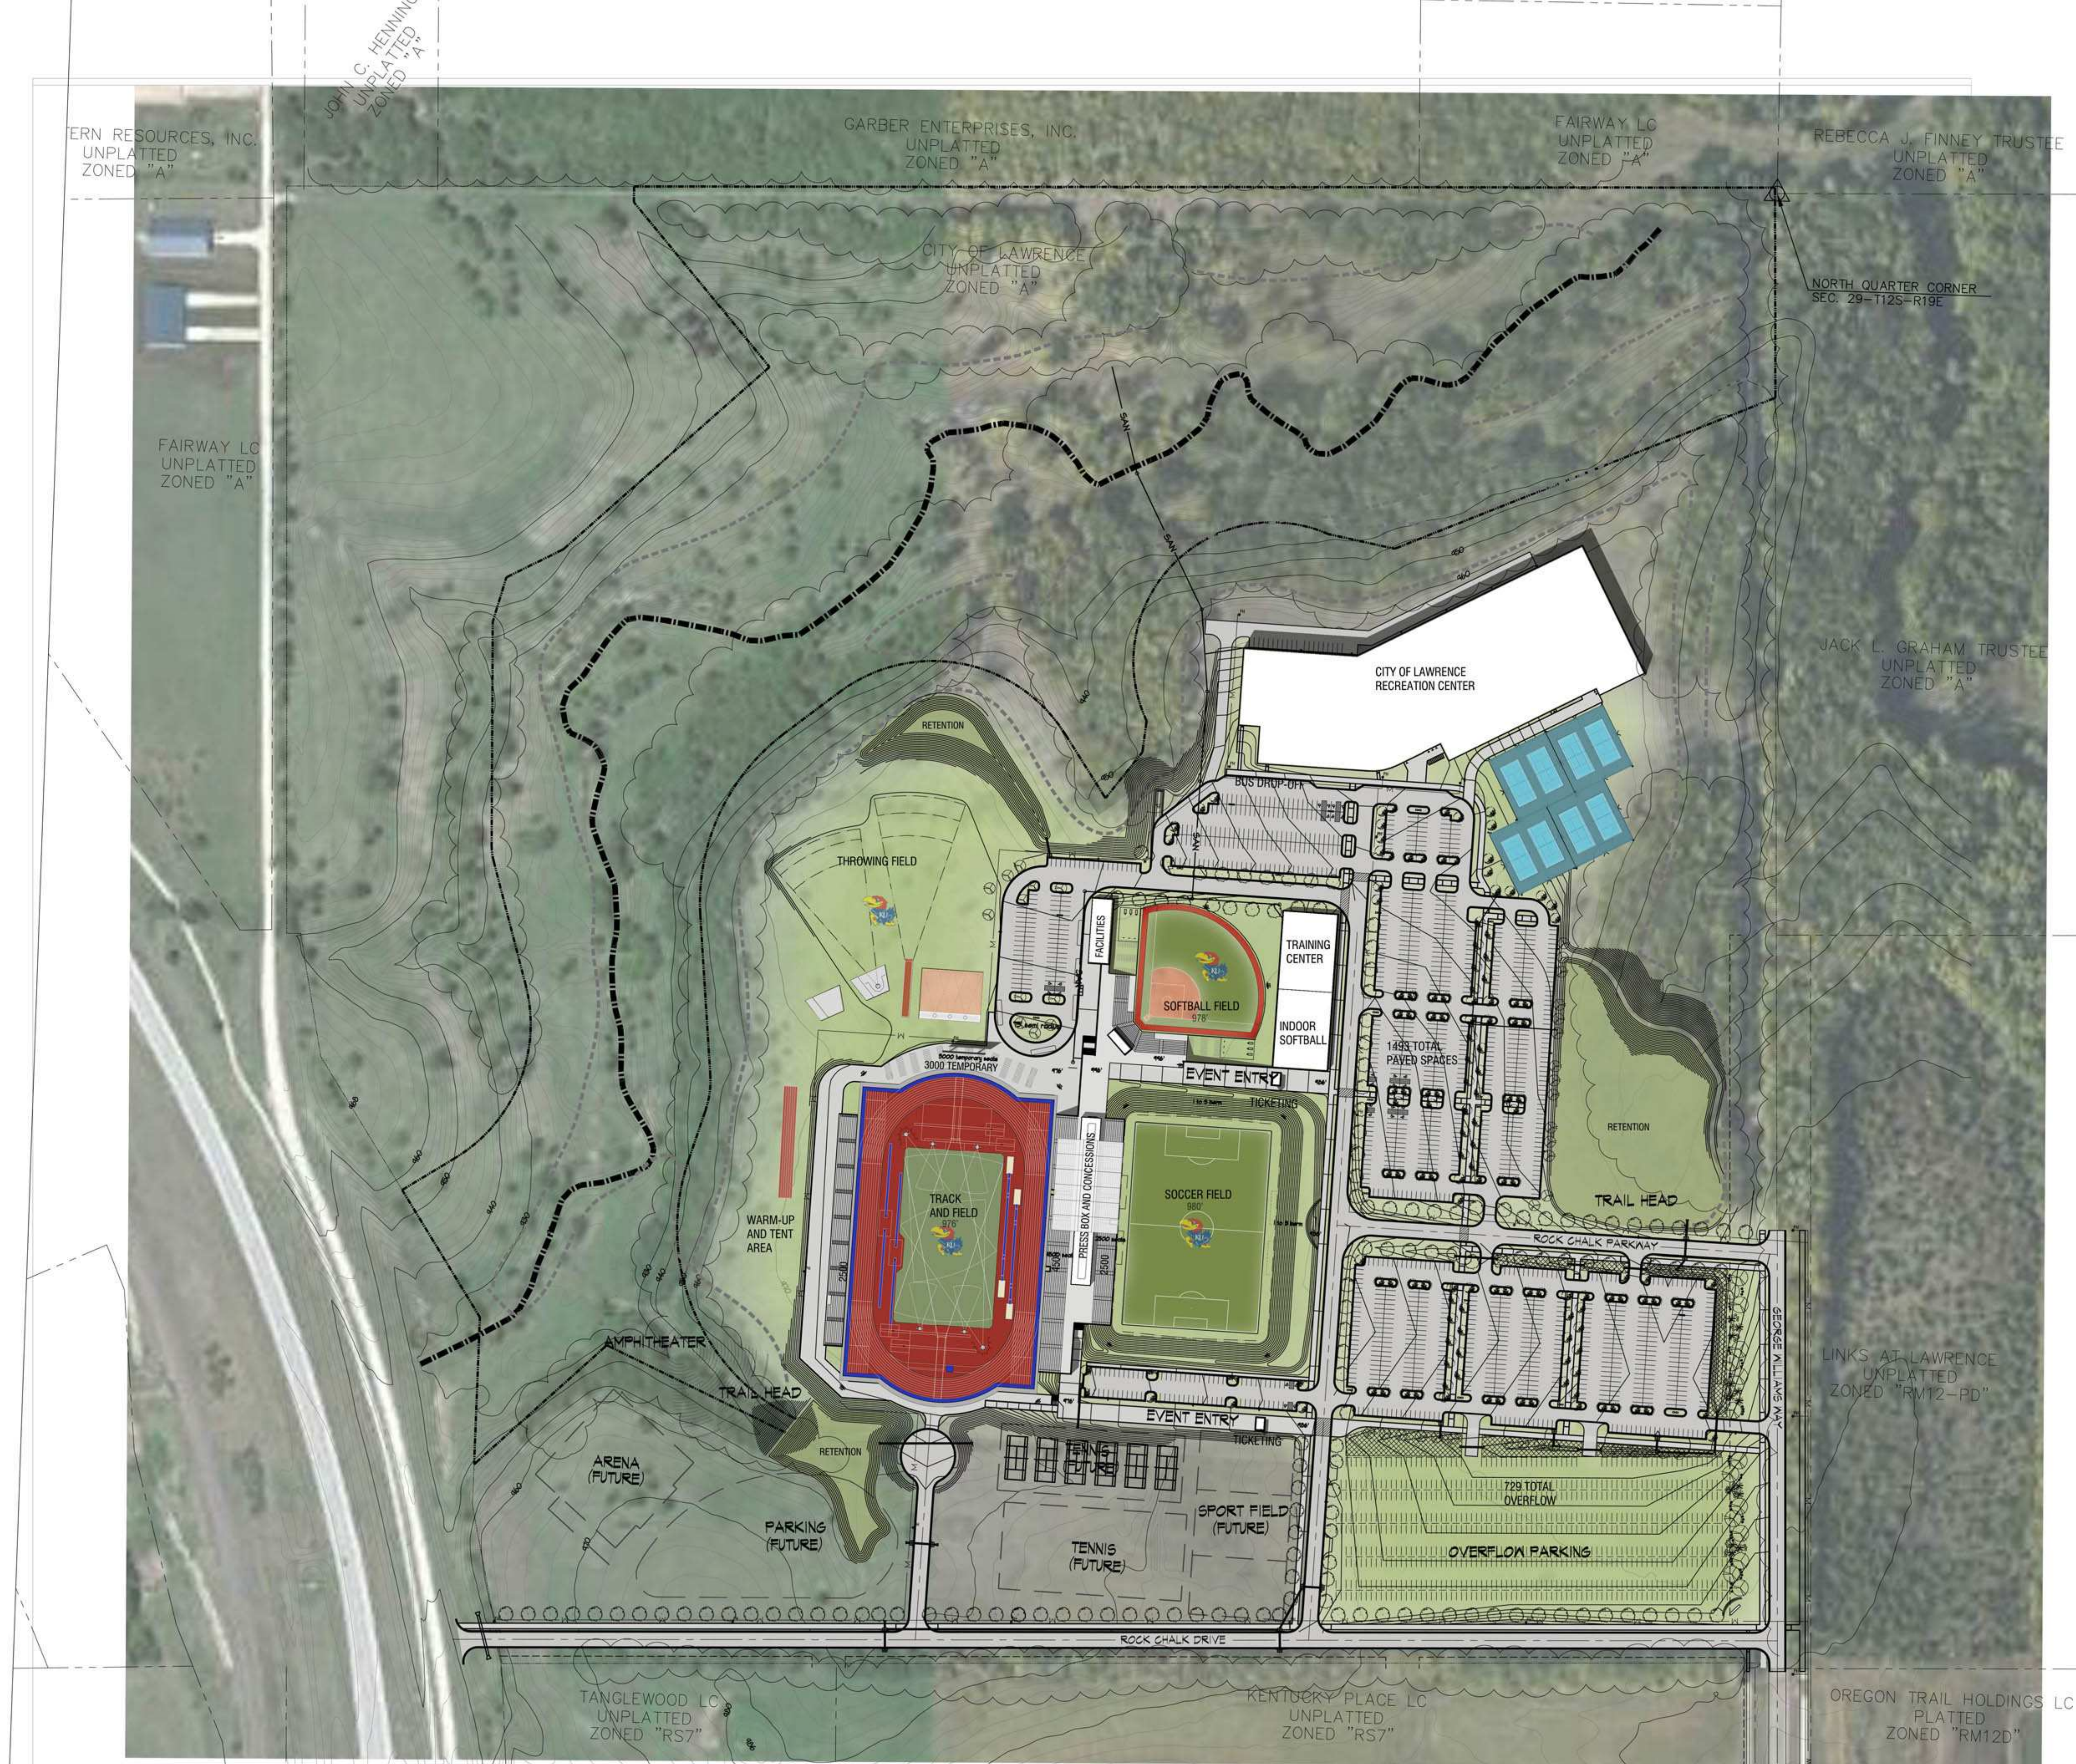

ROCK CHALK PARK MASTERPLAN

SCALE 1" = 150'
2012 DECEMBER 10