



STATE	PROJECT NO.	YEAR	SHEET NO.	TOTAL SHEETS
KANSAS	23 U-0063-01	2013	10	36

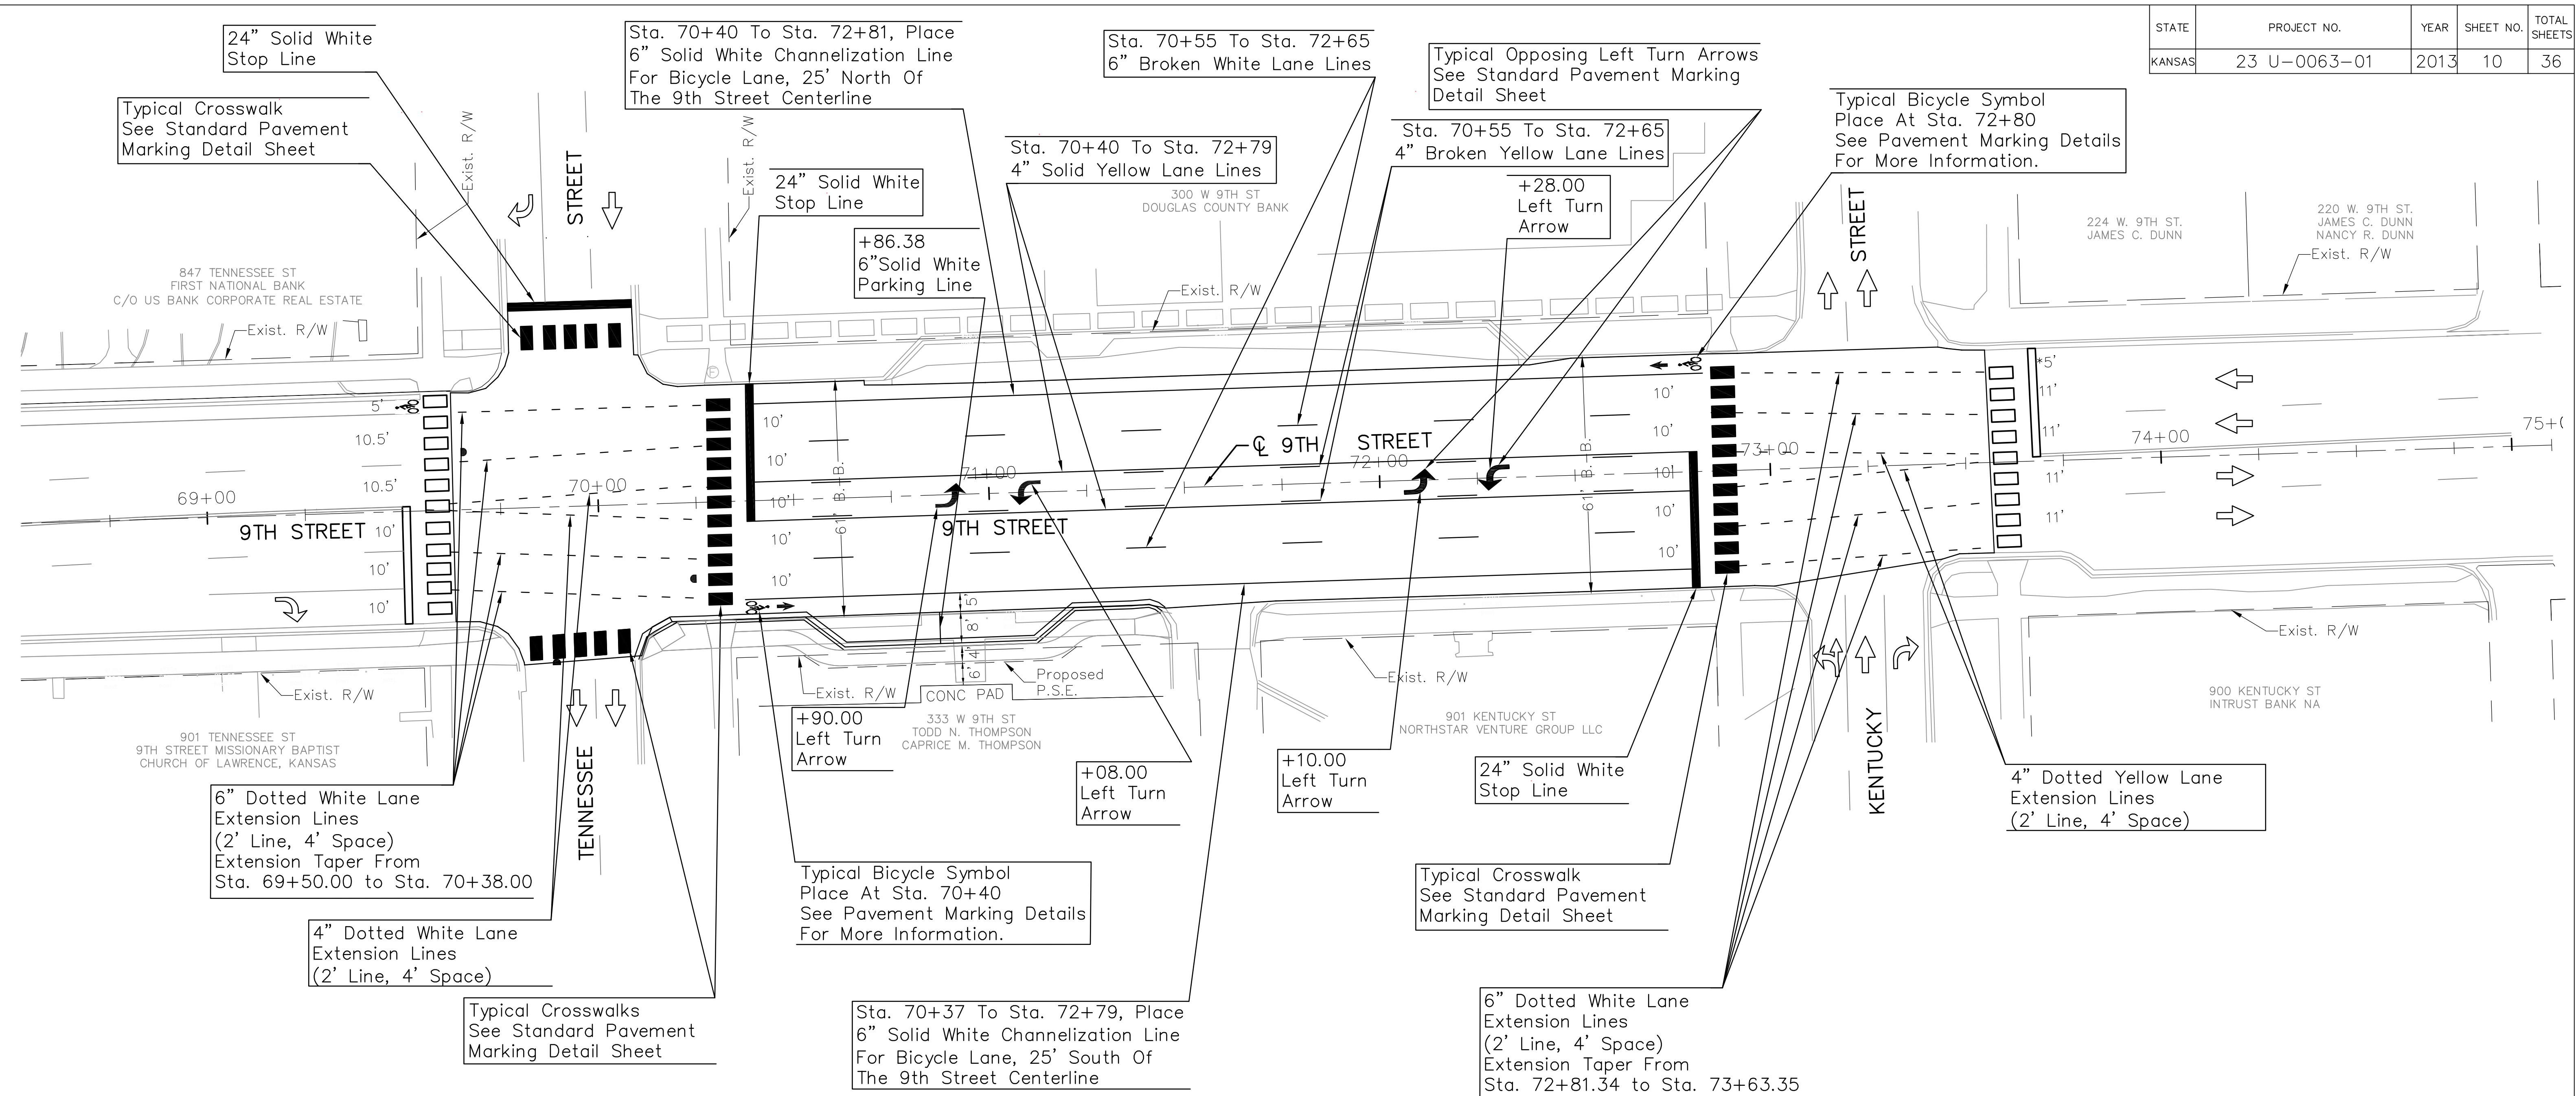

Drawn By \$\$\$USERNAME\$\$\$ Plotted \$\$\$SYTIME\$\$\$
 File \$\$\$DGN\$SPEC\$\$\$ \$\$\$KDOTGRP\$\$\$

Construction Notes:

1. Stop Lines Are To Be Placed 4 Feet Behind Crosswalk Lines. See Pavement Marking Details On Sheet 9.
2. See City of Lawrence Specifications For Pavement Markings.

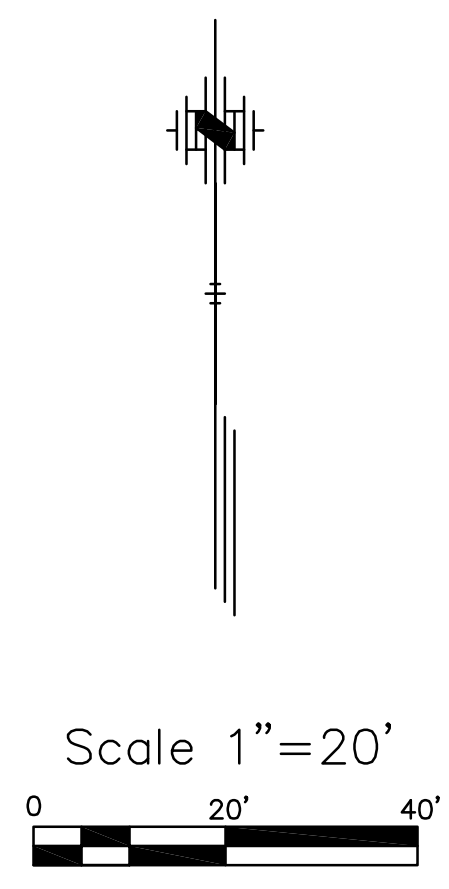

KANSAS DEPARTMENT OF TRANSPORTATION				
PAVEMENT MARKING PLAN ON 9TH STREET, BETWEEN TENNESSEE ST. AND KENTUCKY ST. LAWRENCE, DOUGLAS COUNTY, KANSAS				
DESIGNED	ZDB	DETAILED	ZDB	QUANTITIES
DESIGN CK.	DPC	DETAIL CK.	DPC	QUAN. CK.
			TRACED	
			TRACE CK.	