


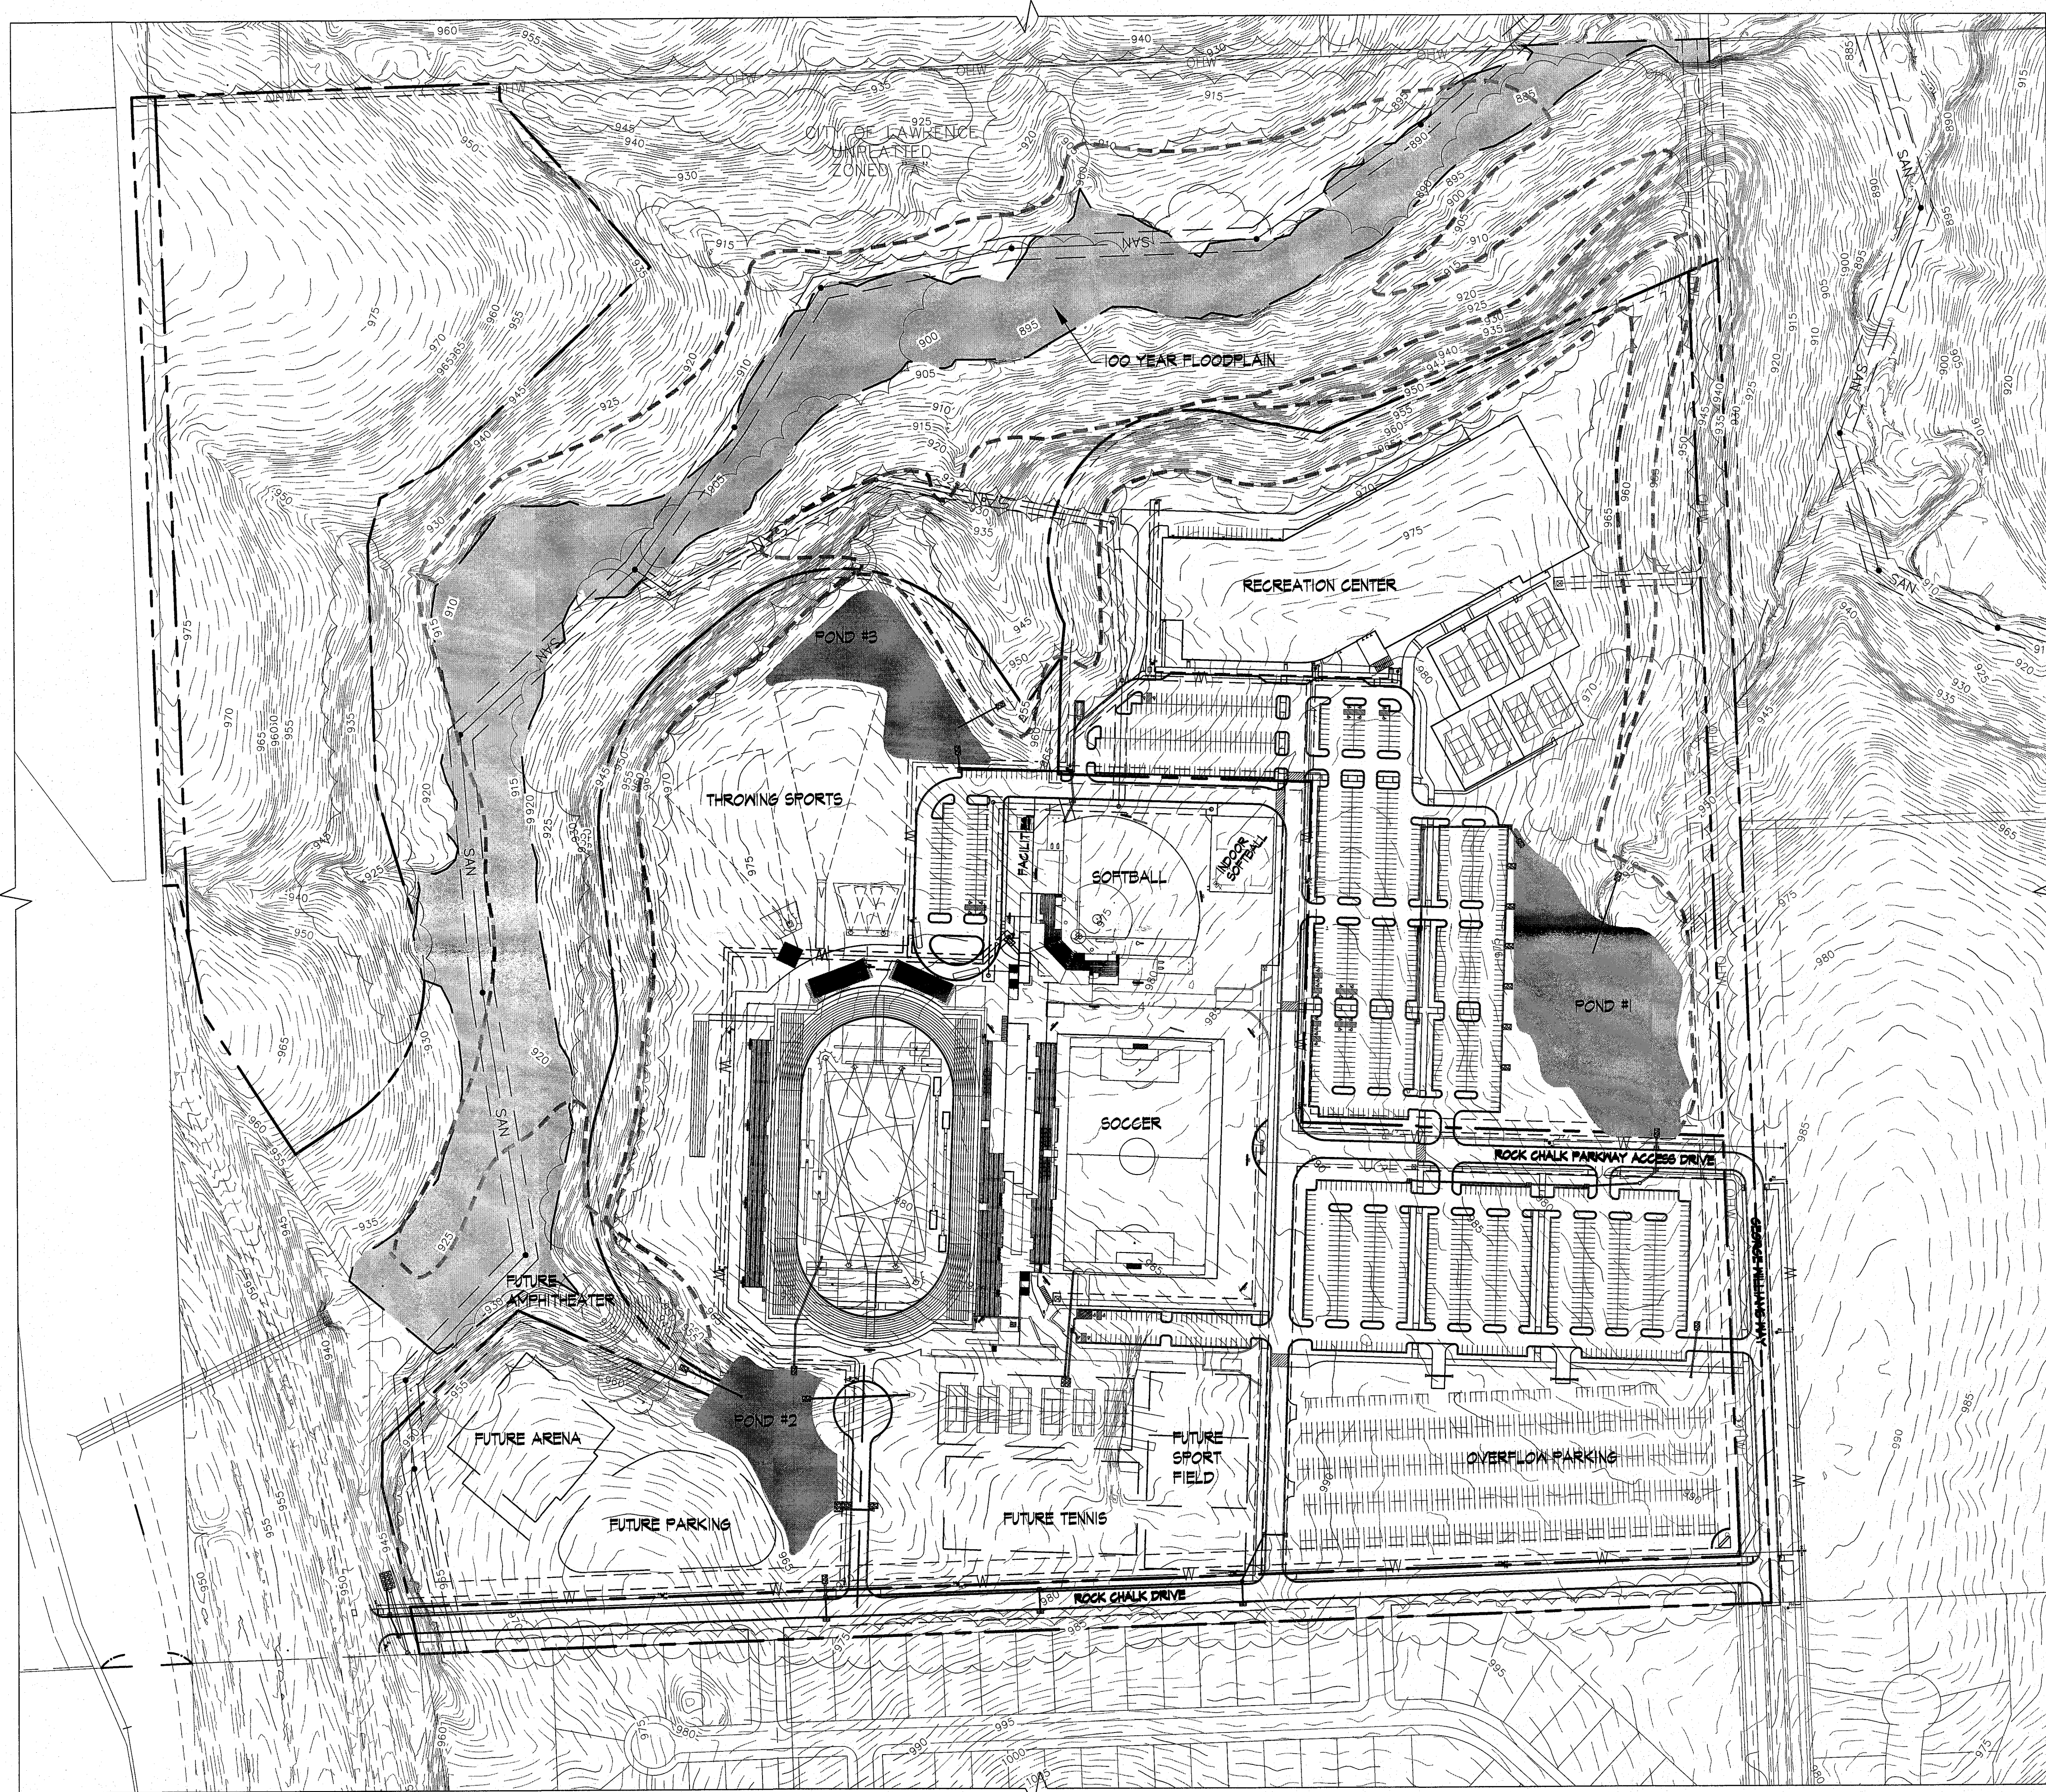

**OVERALL LAYOUT**  
 SCALE: 1" = 150'-0"  
 0 15 300 450



|                                                                       |   |
|-----------------------------------------------------------------------|---|
| Approved and Released                                                 |   |
| City of Lawrence<br>Douglas County<br>PLANNING & DEVELOPMENT DIVISION | Case No. SUP-13-00005<br>Approval Date: Dec 15, 2013<br>Release Date: April 8, 2013<br>Planner: MCM<br>of 11 Sheets<br>Asst. Director: <i>[Signature]</i> |

**Landplan Engineering, P.A.**  
 Civil Engineering  
 Landscape Architecture  
 Community Planning  
 Surveying  
 1310 W. Kansas Drive  
 Lawrence, KS 66044  
 Tel: (785) 843-7530  
 Fax: (785) 843-2410  
 Email: landplan@aol.com

**paulwerner**  
 ARCHITECTS  
 123 W. 8TH STREET  
 SUITE B2  
 LAWRENCE, KS 66044  
 OFFICE: 785.832.0804  
 FAX: 785.832.0890

**goulddevans**  
 706 Massachusetts St.  
 Lawrence, KS 66044  
 P: 785-330-7054  
 F: 785-842-3830

OWNER:  
 RCP, LLC  
 PO BOX 928  
 LAWRENCE, KS 66044

PAUL WERNER ARCHITECTS, L.L.C.  
 THIS DRAWING IS THE PROPERTY OF PAUL WERNER ARCHITECTS, L.L.C. THIS DRAWING MAY NOT BE REPRODUCED, COPIED, OR USED IN ANY MANNER WITHOUT THE WRITTEN PERMISSION OF PAUL WERNER ARCHITECTS, L.L.C.

**ROCK CHALK PARK  
 SPECIAL USE PERMIT**  
 GEORGE WILLIAMS WAY  
 LAWRENCE, KANSAS  
**RECEIVED**  
 APR 08 2013  
 City Planning Office  
 Lawrence, Kansas

PROJECT # 212-140

| RELEASE: | DATE:    |
|----------|----------|
| 1.0      | 10.8.12  |
| 1.1      | 11.26.12 |
| 1.2      | 2.13.13  |
| 1.3      | 3.13.13  |
| 1.4      | 3.25.13  |
| 1.5      | 4.8.13   |

**SUP-2**