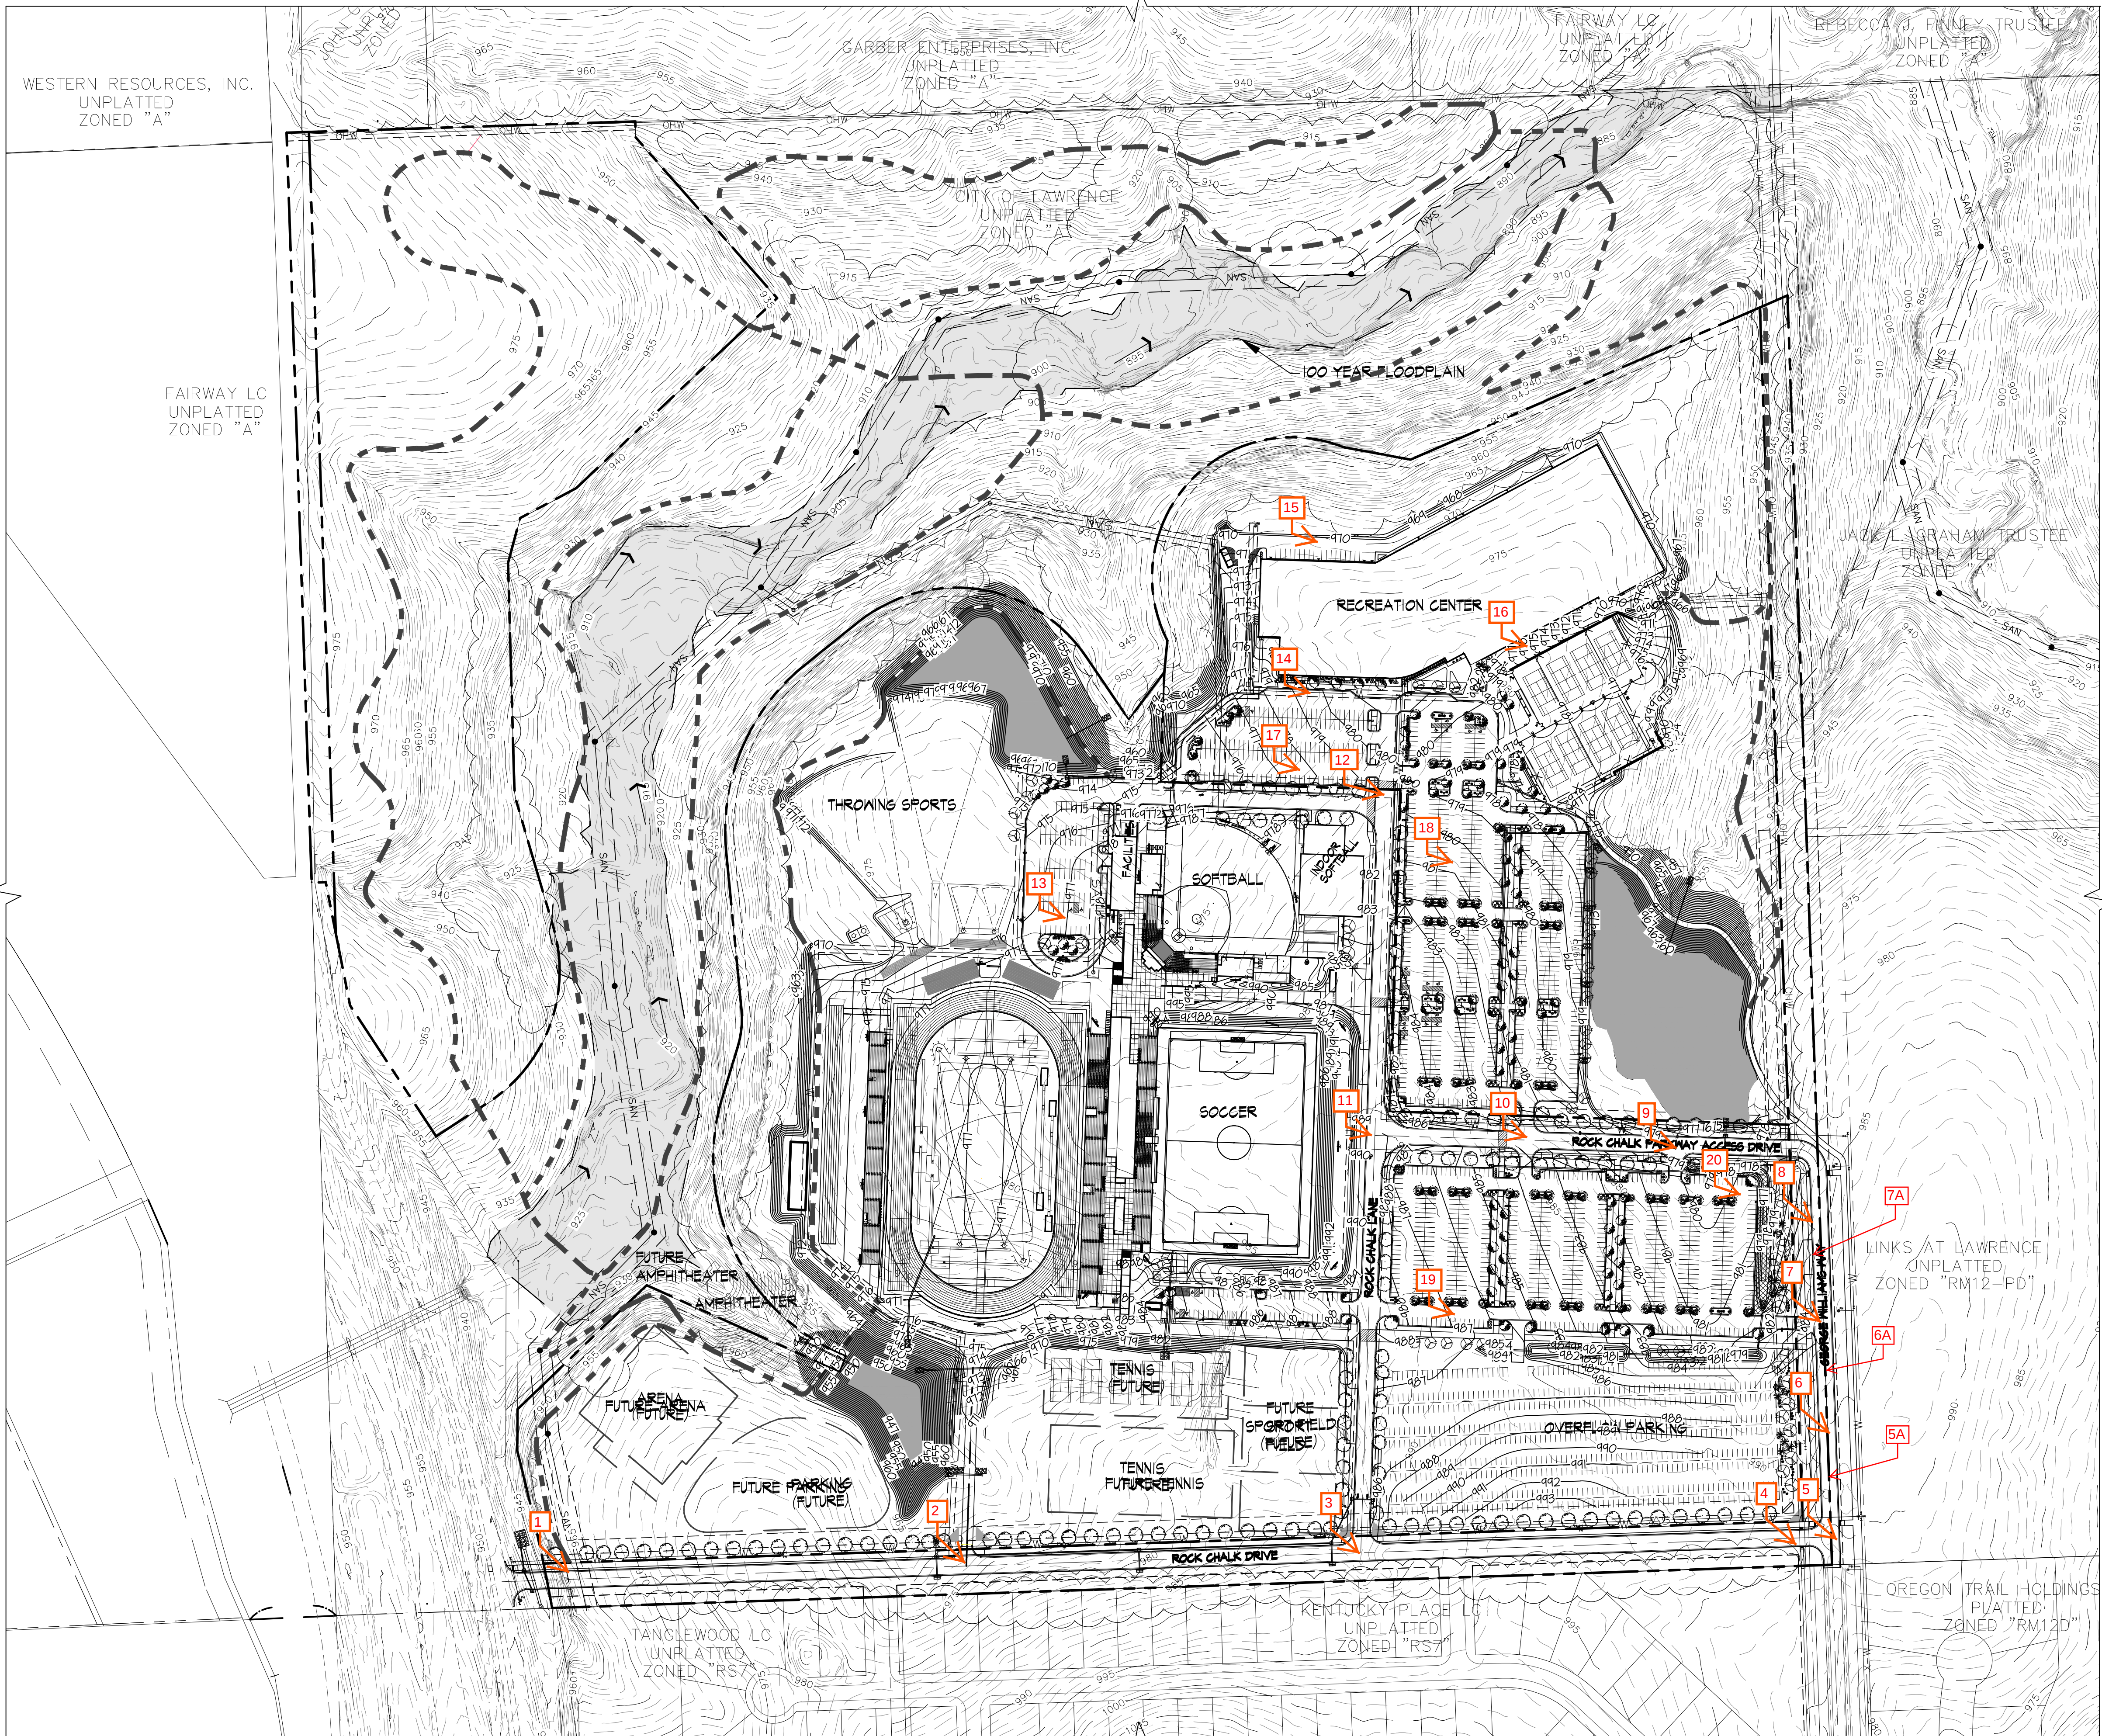


Approved and Released	
Case No.	
Approval Date:	
Release Date:	
Planner:	
of	Sheets
Asst./Director:	

ROCK CHALK PARK
SPECIAL USE PERMIT

GEORGE WILLIAMS WAY
LAURENCE, KANSAS

PROJECT # 212-140

RELEASE:	DATE:
2.0	1.31.13
2.1	10.9.13
2.2	3.25.14
2.3	5.14.14
2.4	6.5.14
2.5	6.25.14

SUP-2

Civil Engineering
Landscape Architecture
Community Planning
Surveying

Landplan Engineering, P.A.

1310 Wakarusa Drive
Lawrence, KS 66049
tele (785)843-2530
fax (785)843-2410
email landplan@aol.com

paulwerner
ARCHITECTS

123 W. 8TH STREET
SUITE B2
LAURENCE, KS 66044

OFFICE: 785.832.0804
FAX: 785.832.0890

gouldevans

706 Massachusetts St.
Lawrence, KS 66044

p: 785-330-7054
f: 785-842-3830

OWNER:
RCP, LLC
PO BOX 308
LAURENCE, KS 66044

PAIL WERNER ARCHITECTS, L.L.C.
THIS DRAWING IS COPYRIGHTED WORK BY
PAIL WERNER ARCHITECTS, L.L.C. THIS
DRAWING MAY NOT BE PHOTOGRAPHED,
TRACED OR COPIED IN ANY MANNER
WITHOUT THE WRITTEN PERMISSION OF PAIL
WERNER ARCHITECTS, L.L.C.