
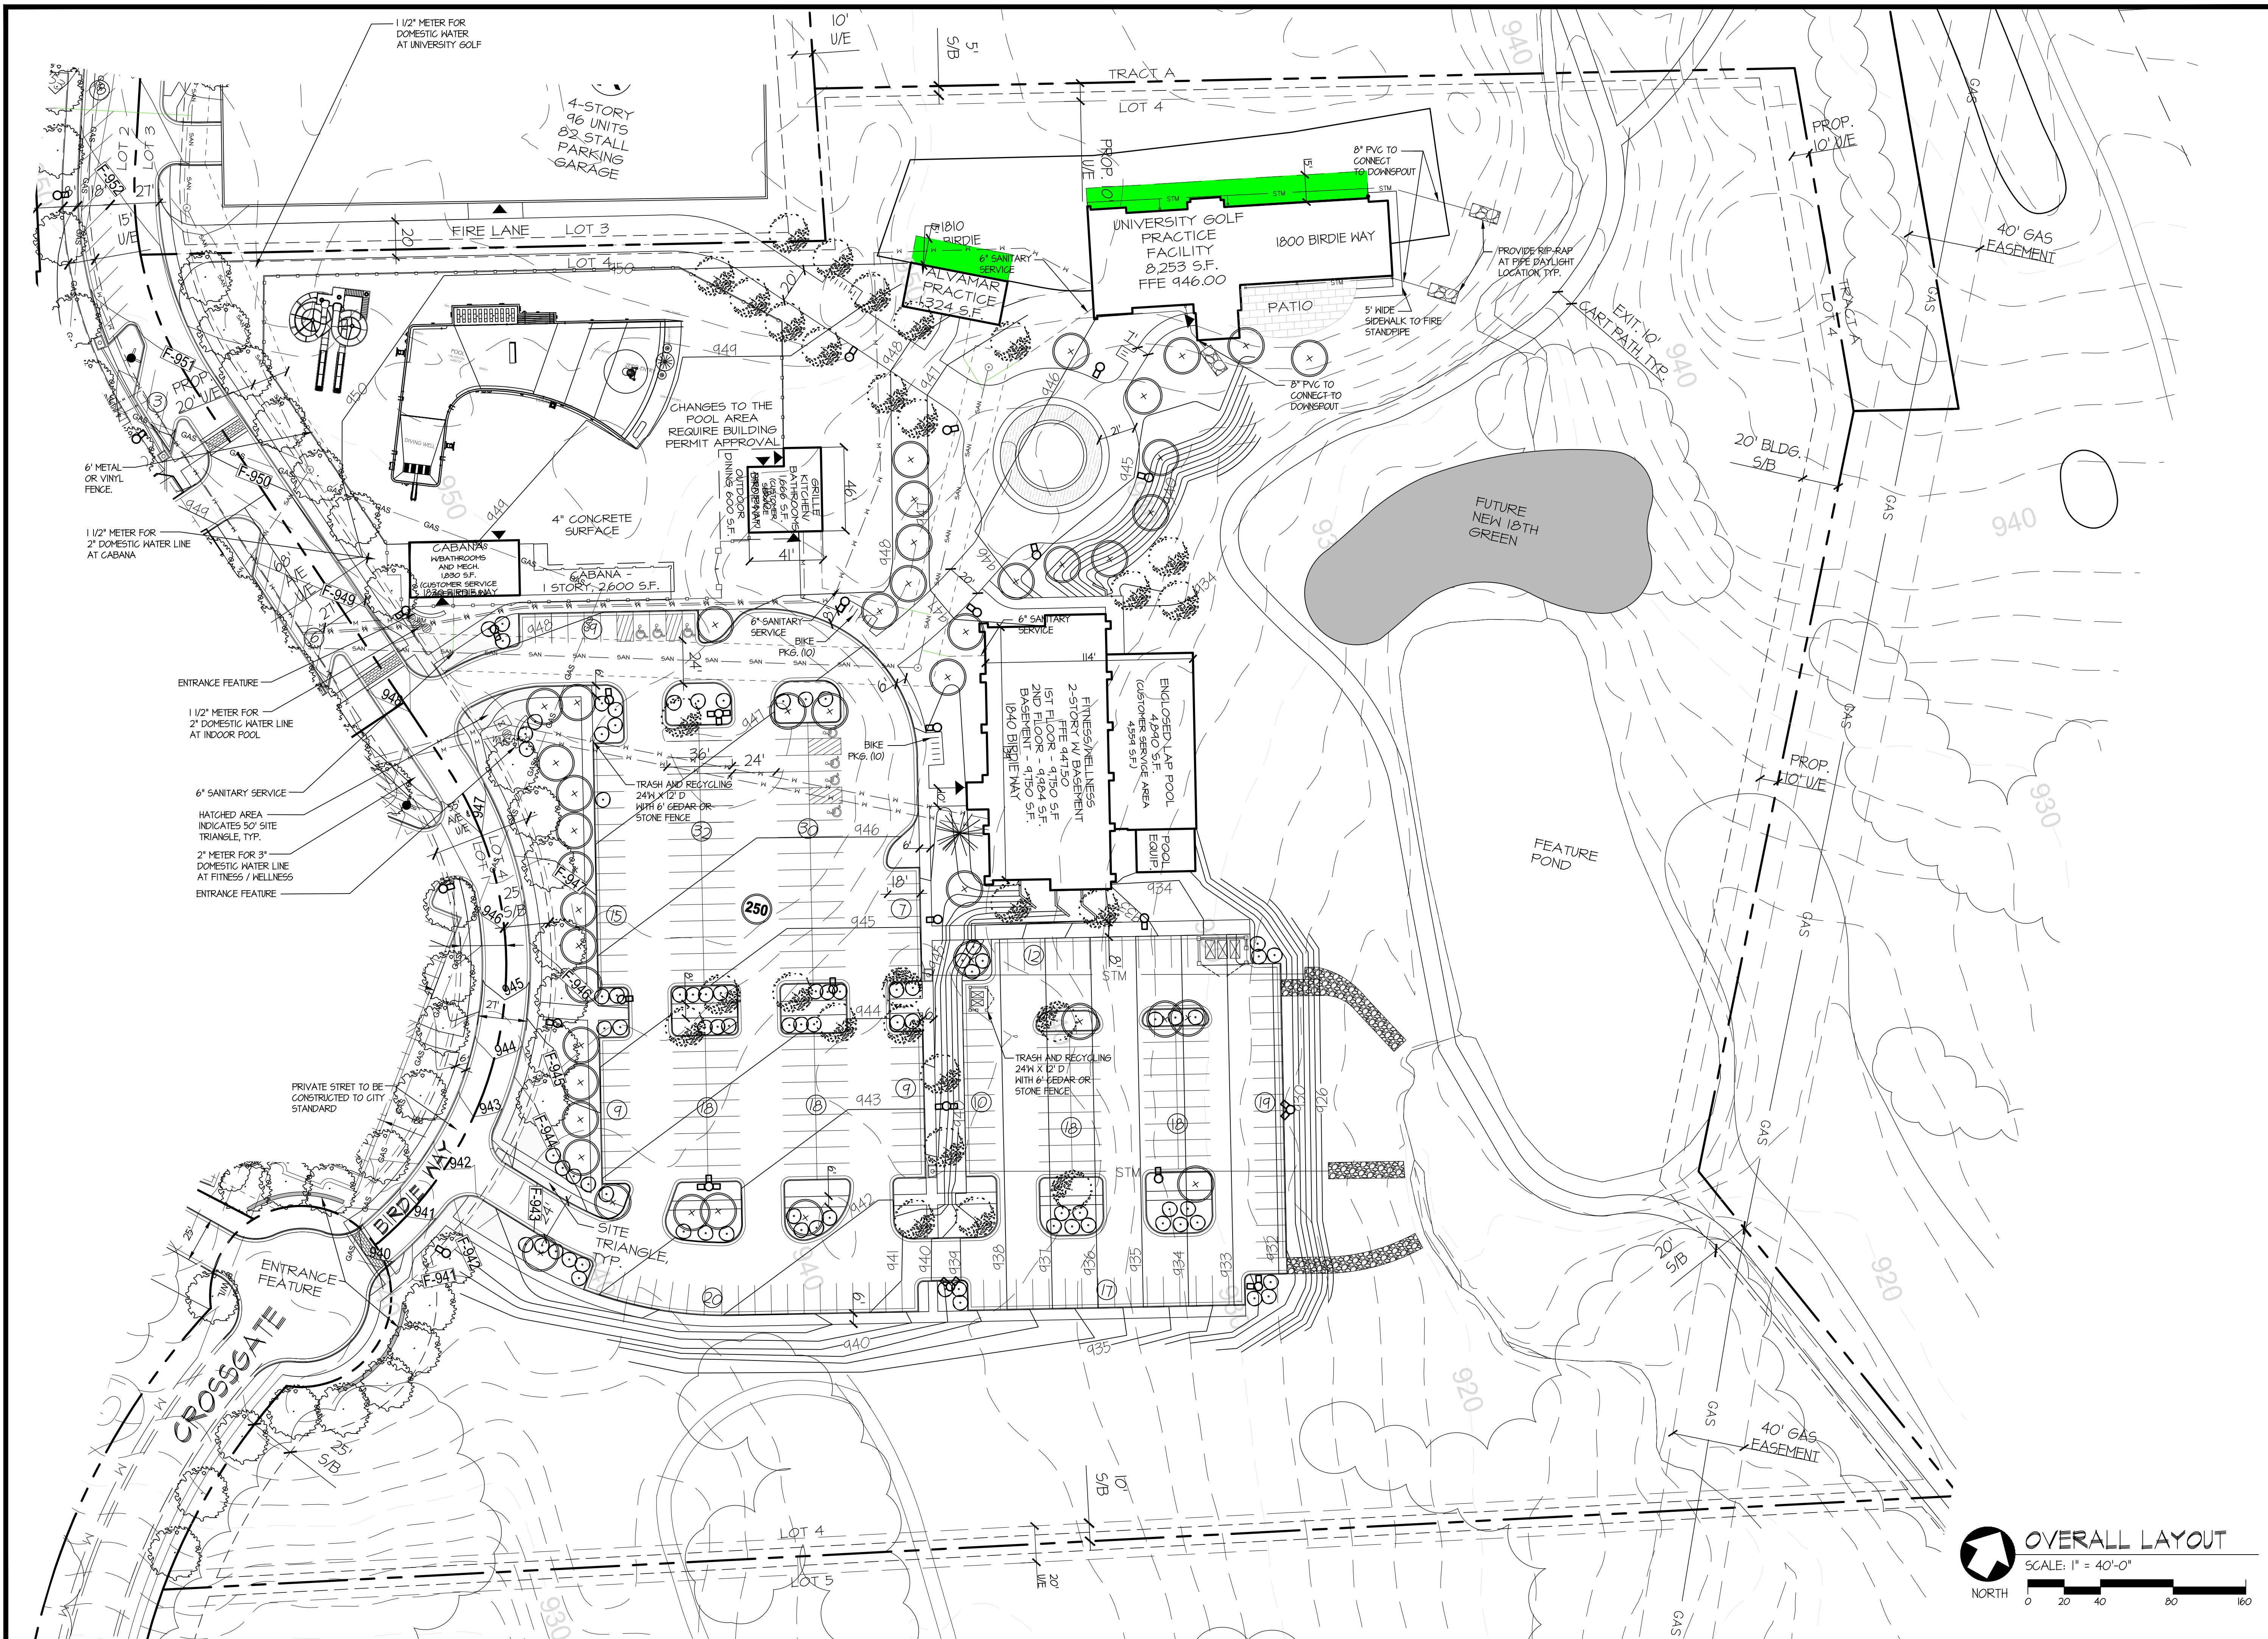


**ALVAMAR
LOT 4
FINAL DEVELOPMENT PLAN**

LAWRENCE, KANSAS

PROJECT # 213-560

RELEASE:	DATE:
3.2	3.16.17
3.3	4.27.17
3.5	5.23.17
3.6	6.15.17
3.7	12.04.17

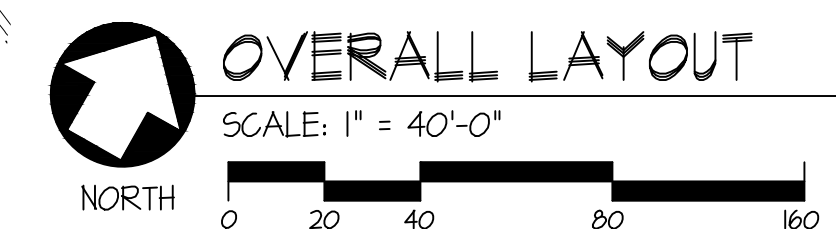

J:\Project\213-560\CAD & CAD PDF\Site\CAD\FDP\16-0726 - FDP LOT 4\16-1116 - SHF - Lot 4.dwg, 12/4/2017 11:22:17 AM, DWG to PDF.pc3