

E. 23rd Road

FAIRFIELD APARTMENTS ADDITION NO. 1

MASTER STREET TREE PLAN


CFS Cook, Flatt & Strobel
ENGINEERS, P.A.

2121 Moodie Road
Lawrence, Kansas 66046
785.856.9600



Legend:

PROPOSED STREET TREES

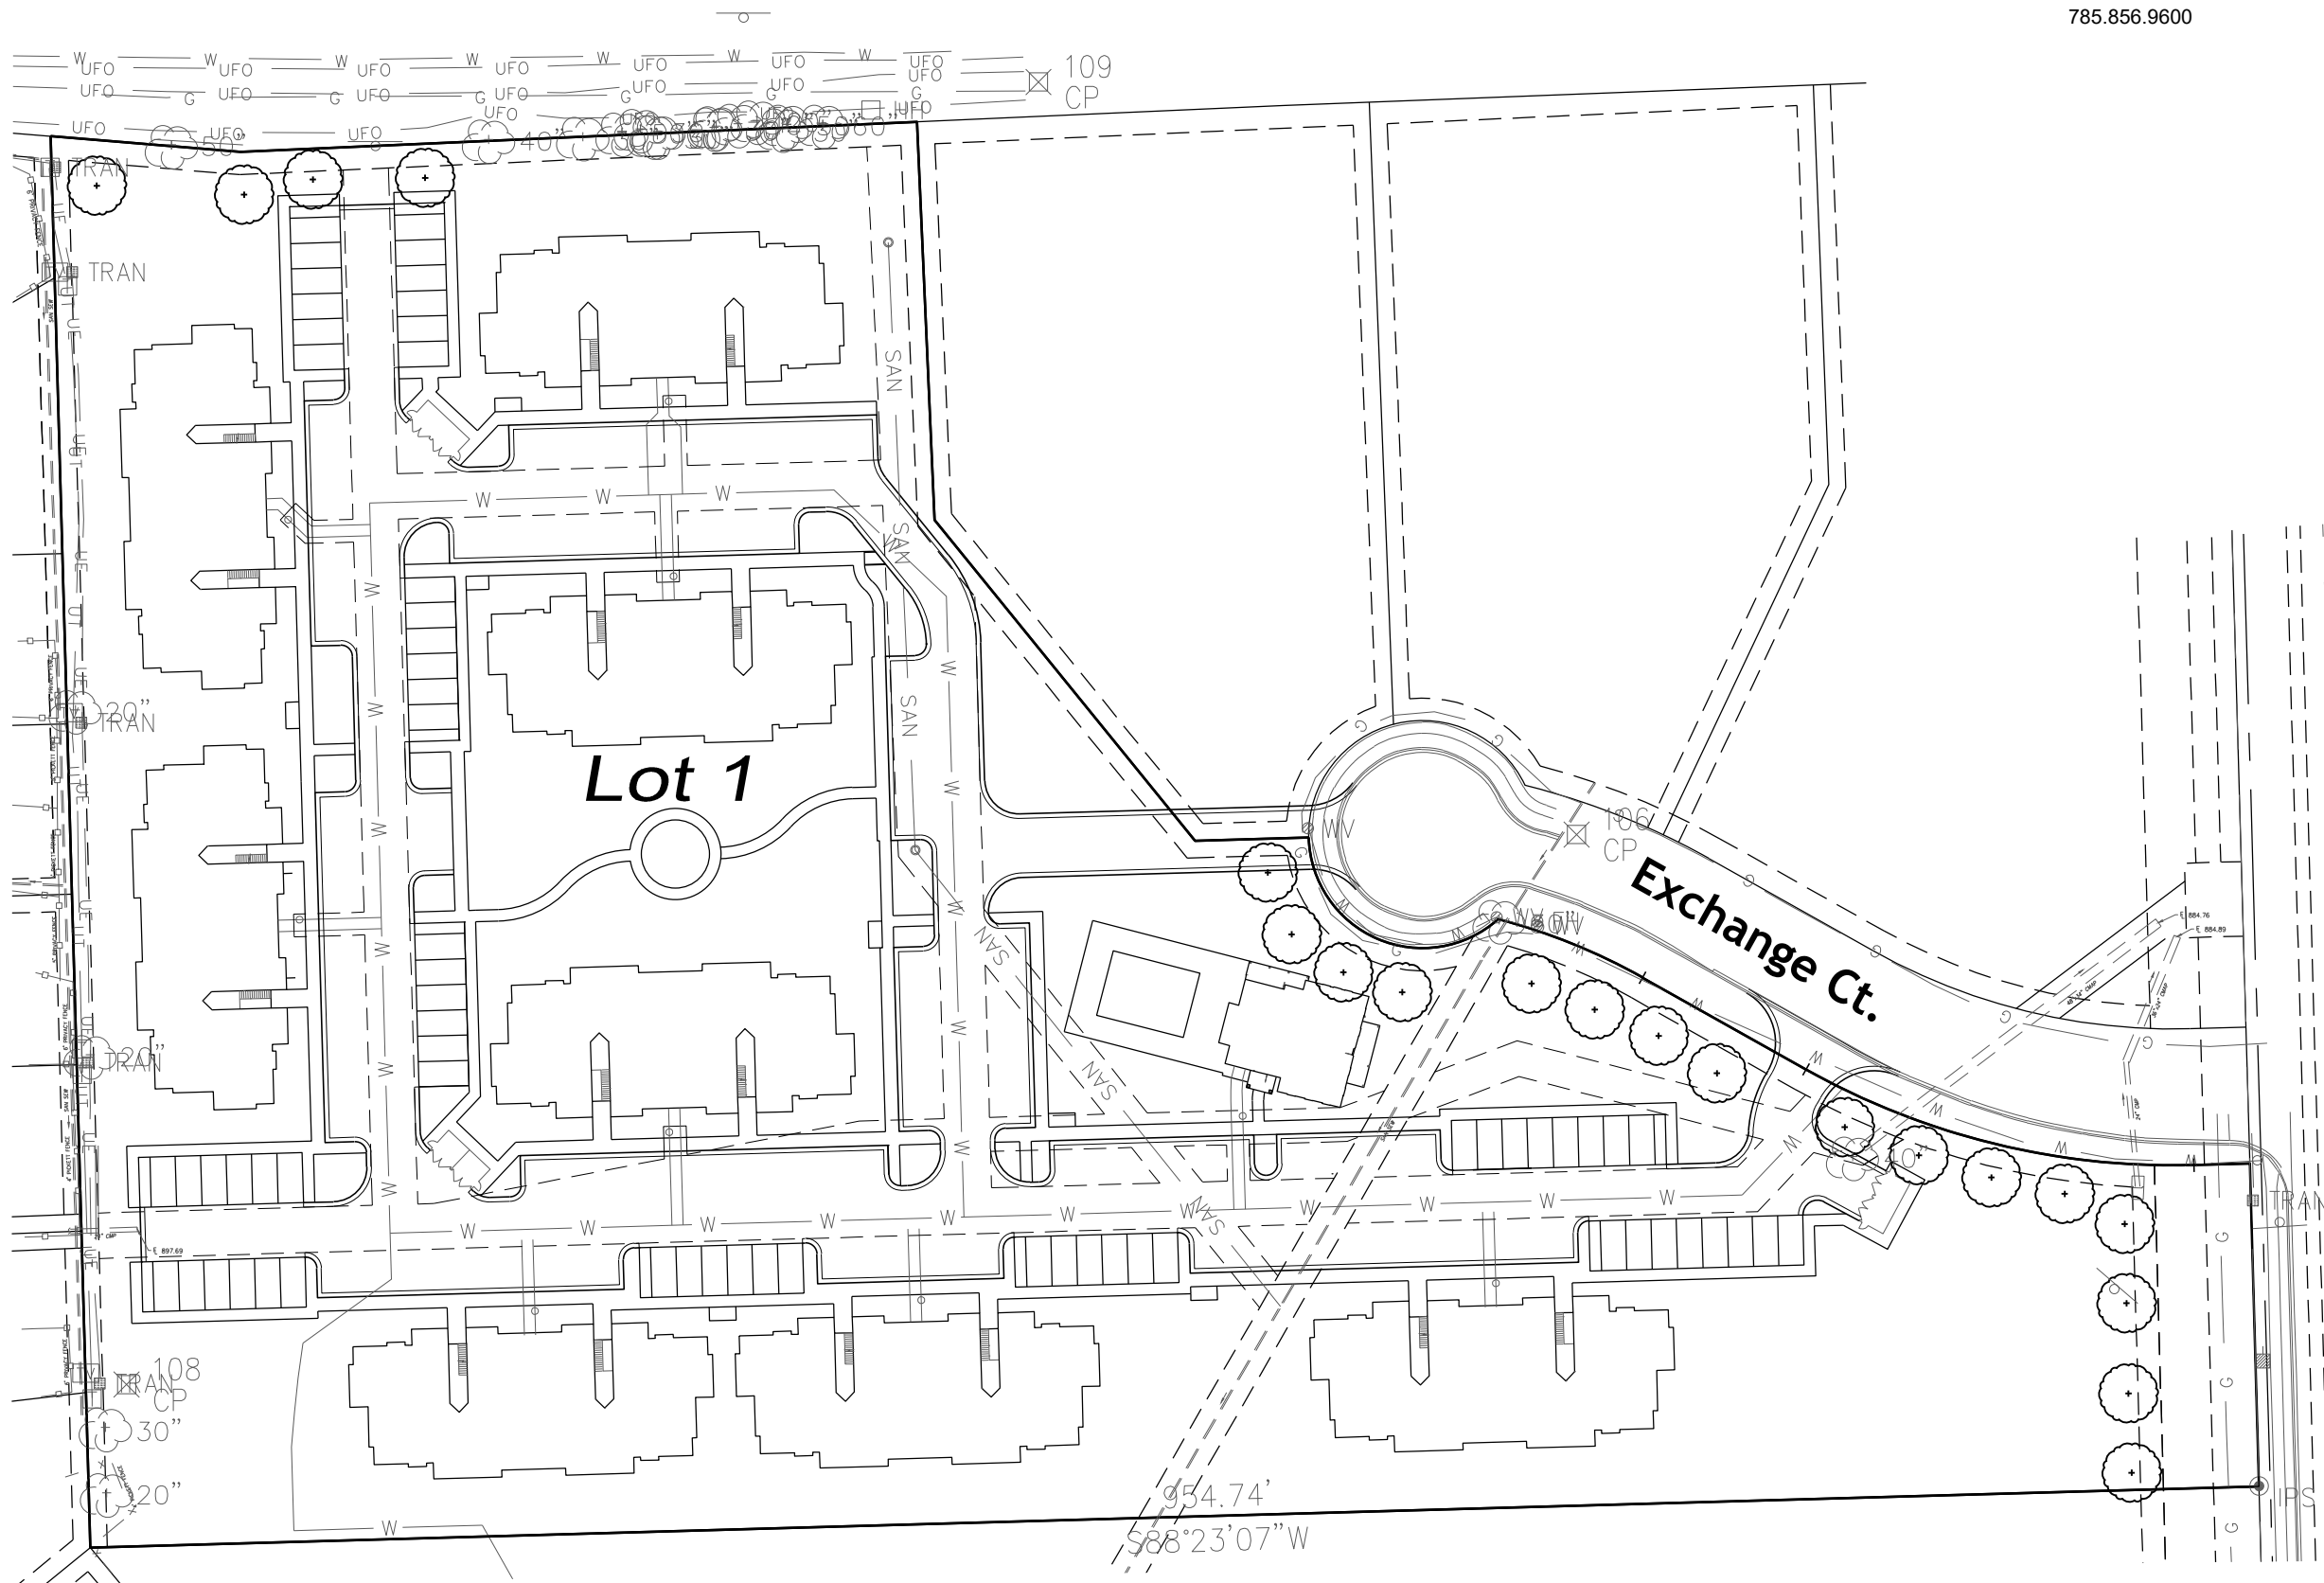

O'Connell Road (E. 1600 Road)