
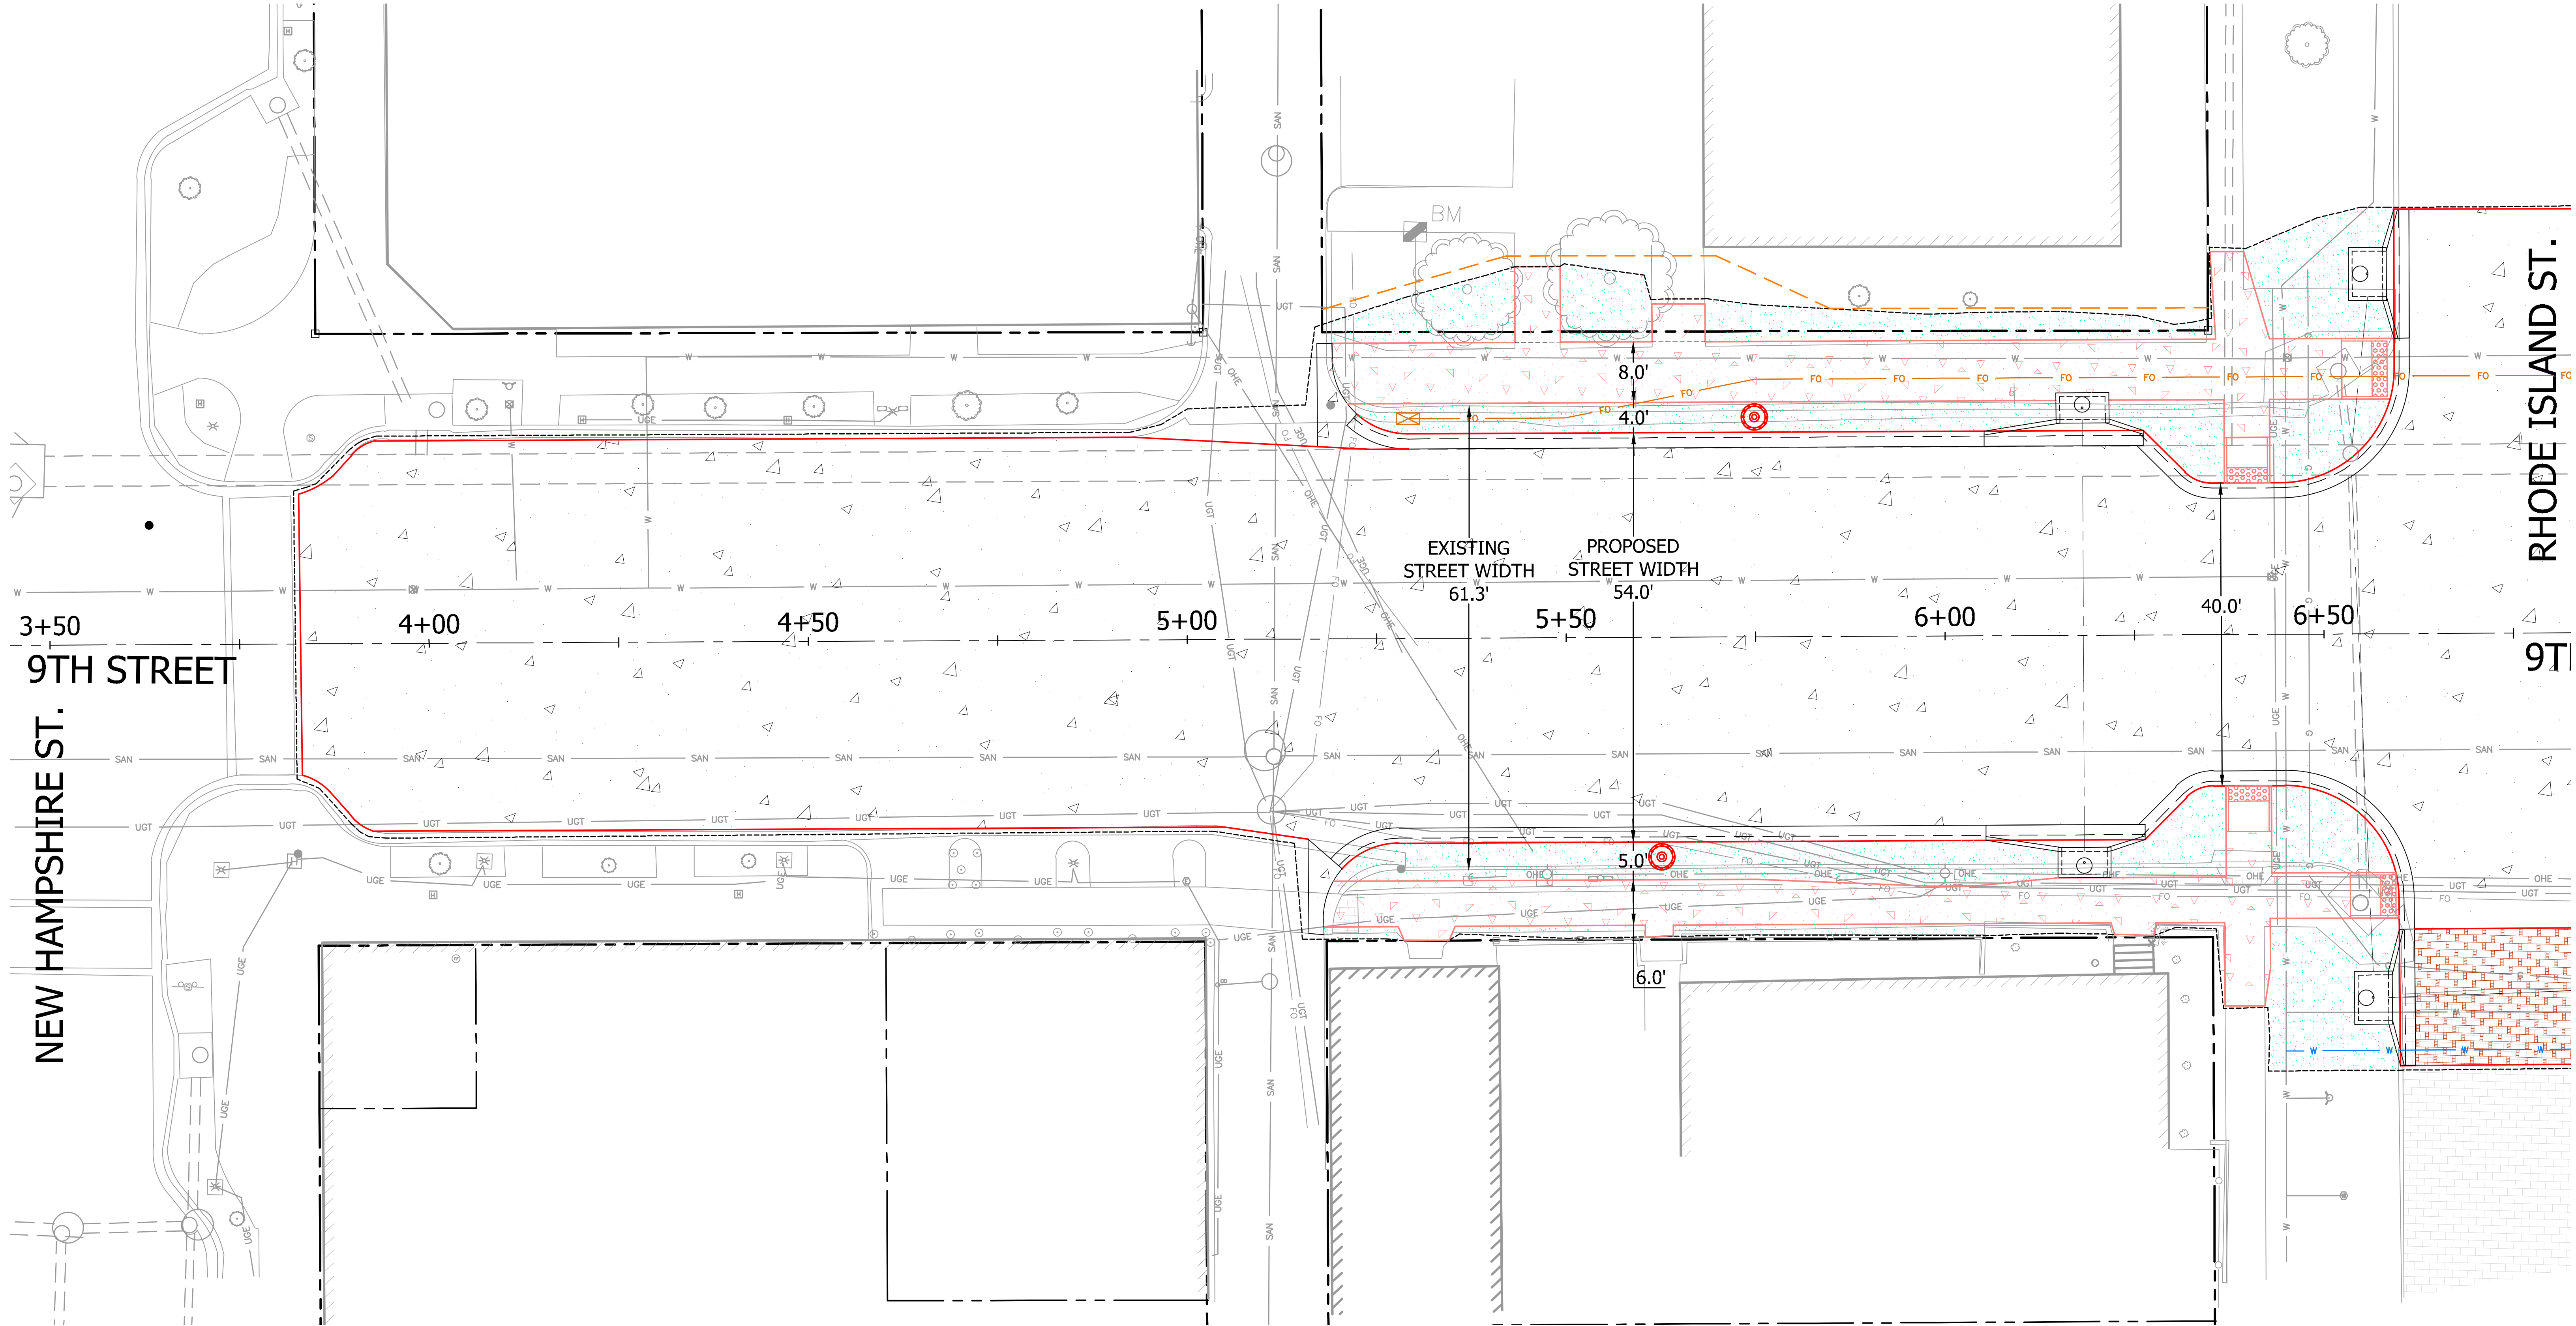


EAST 9TH STREET
NEW HAMPSHIRE ST. TO RHODE ISLAND ST.

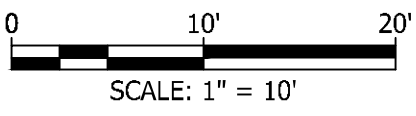

NEW HAMPSHIRE ST.


9TH STREET

RHODE ISLAND ST.

9TH STREET


Last edit on: 1/29/2018 11:23 AM by: JDM00688 Drawing Name: W:\Proj\180001\18811\001\AutoCad\Plan Set\18811.001.dwg Plotted on: 1/29/2018 3:50:11 PM

EAST 9TH STREET RHODE ISLAND ST. TO CONNECTICUT ST.

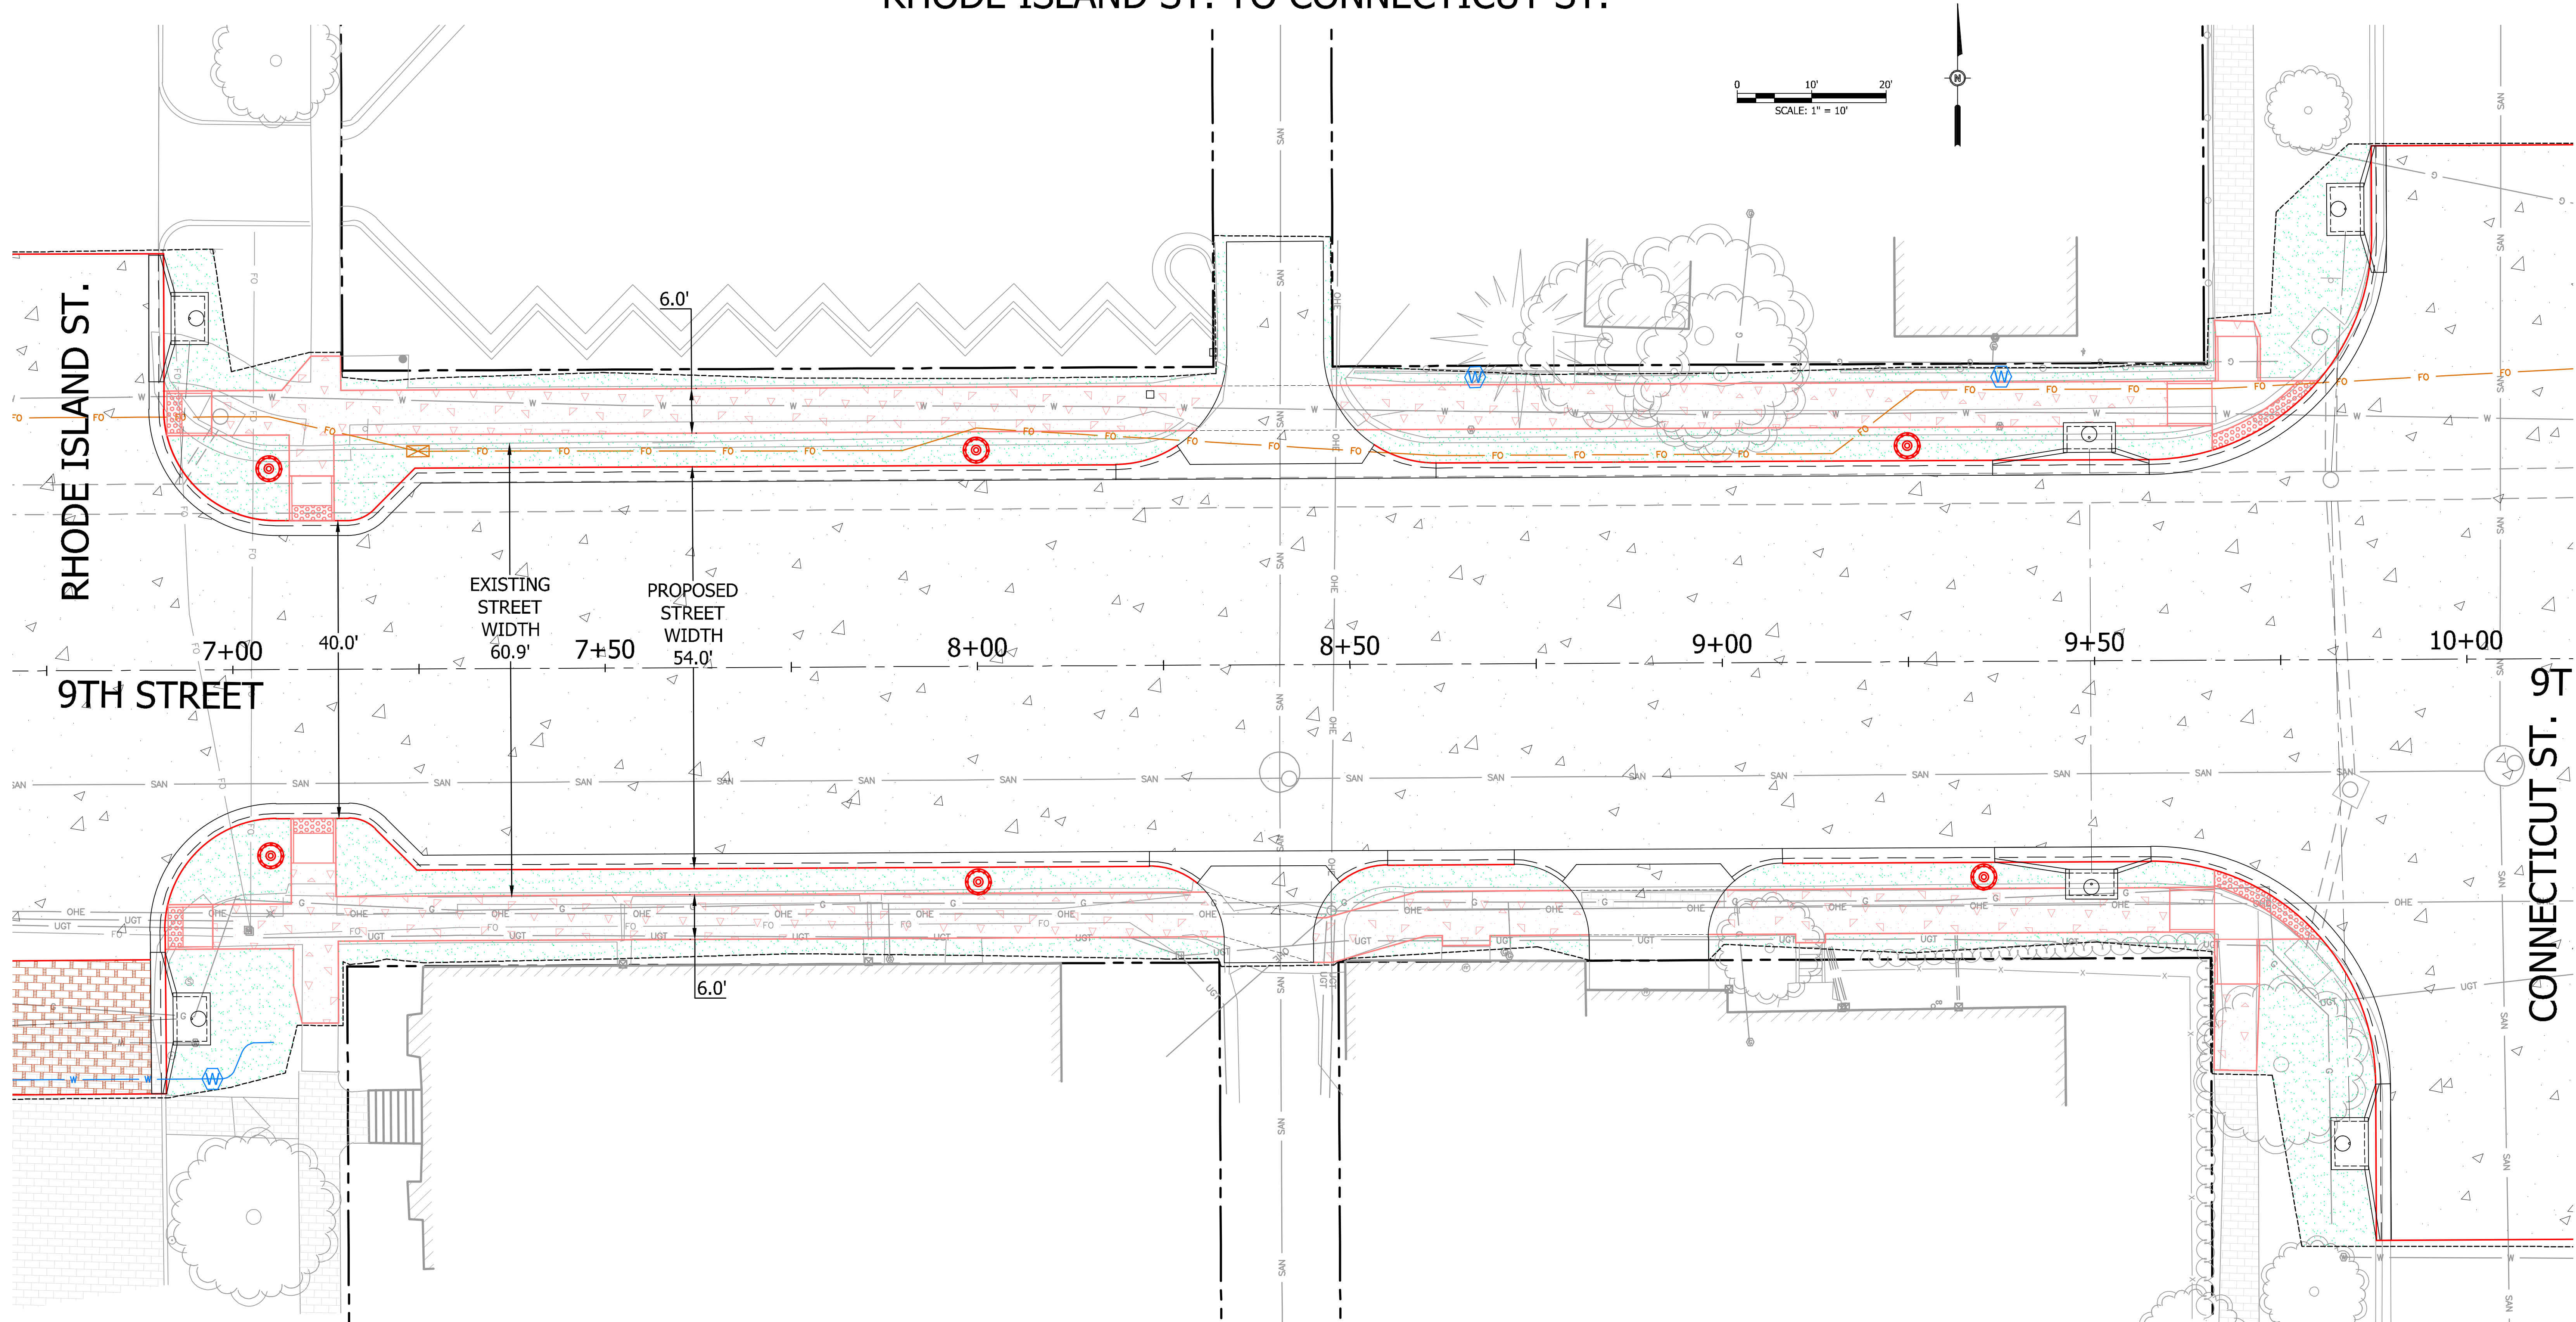

Last edit on: 1/29/2018 11:23 AM by: JDM00688 Drawing Name: W:\Proj\18000\18811\001\AutoCad\Plan Set\18811.001.dwg Plotted By: JDM00688 Plotted on: 1/29/2018 3:50:13 PM



EAST 9TH STREET CONNECTICUT ST. TO NEW YORK ST.

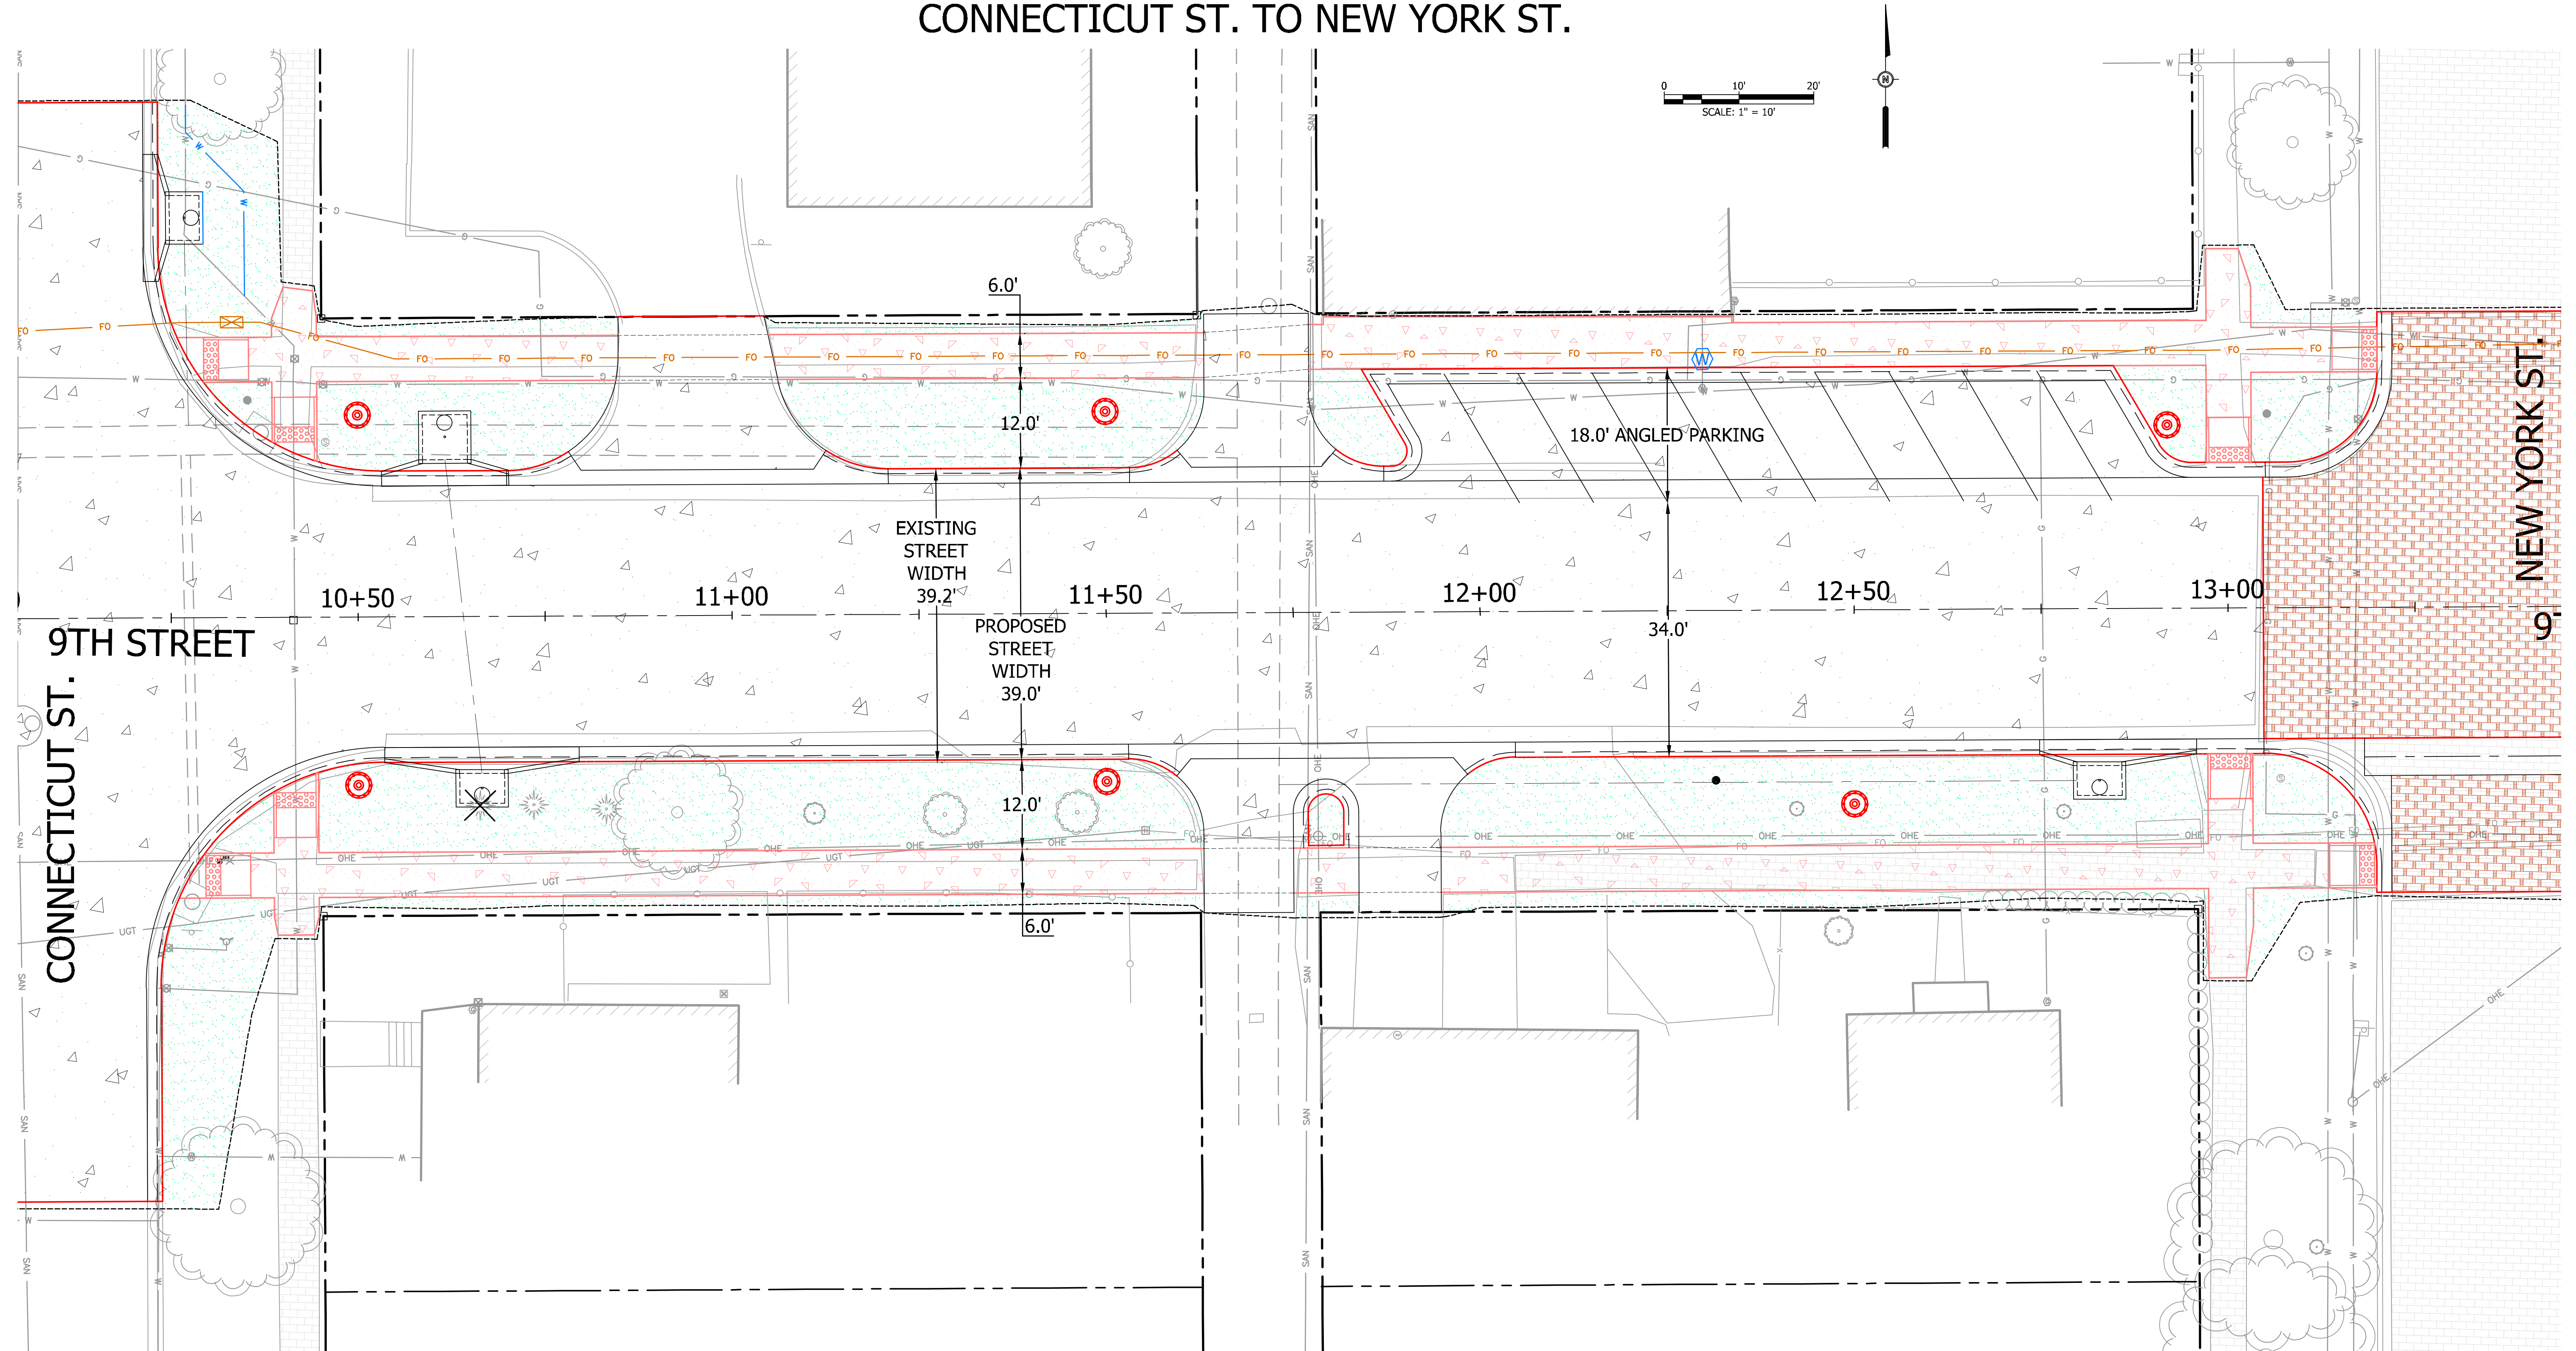

Last edit on: 1/29/2018 11:23 AM by: JDM00688
 Drawing Name: W:\Proj\18000\18811\001\AutoCad\Plan Set\18811.001.dwg
 Layout Name: CONN-NY_24x36
 Plotted By: JDM00688
 Plotted on: 1/29/2018 3:50:16 PM

EAST 9TH STREET
NEW YORK ST. TO NEW JERSEY ST.


0 10' 20'
SCALE: 1" = 10'

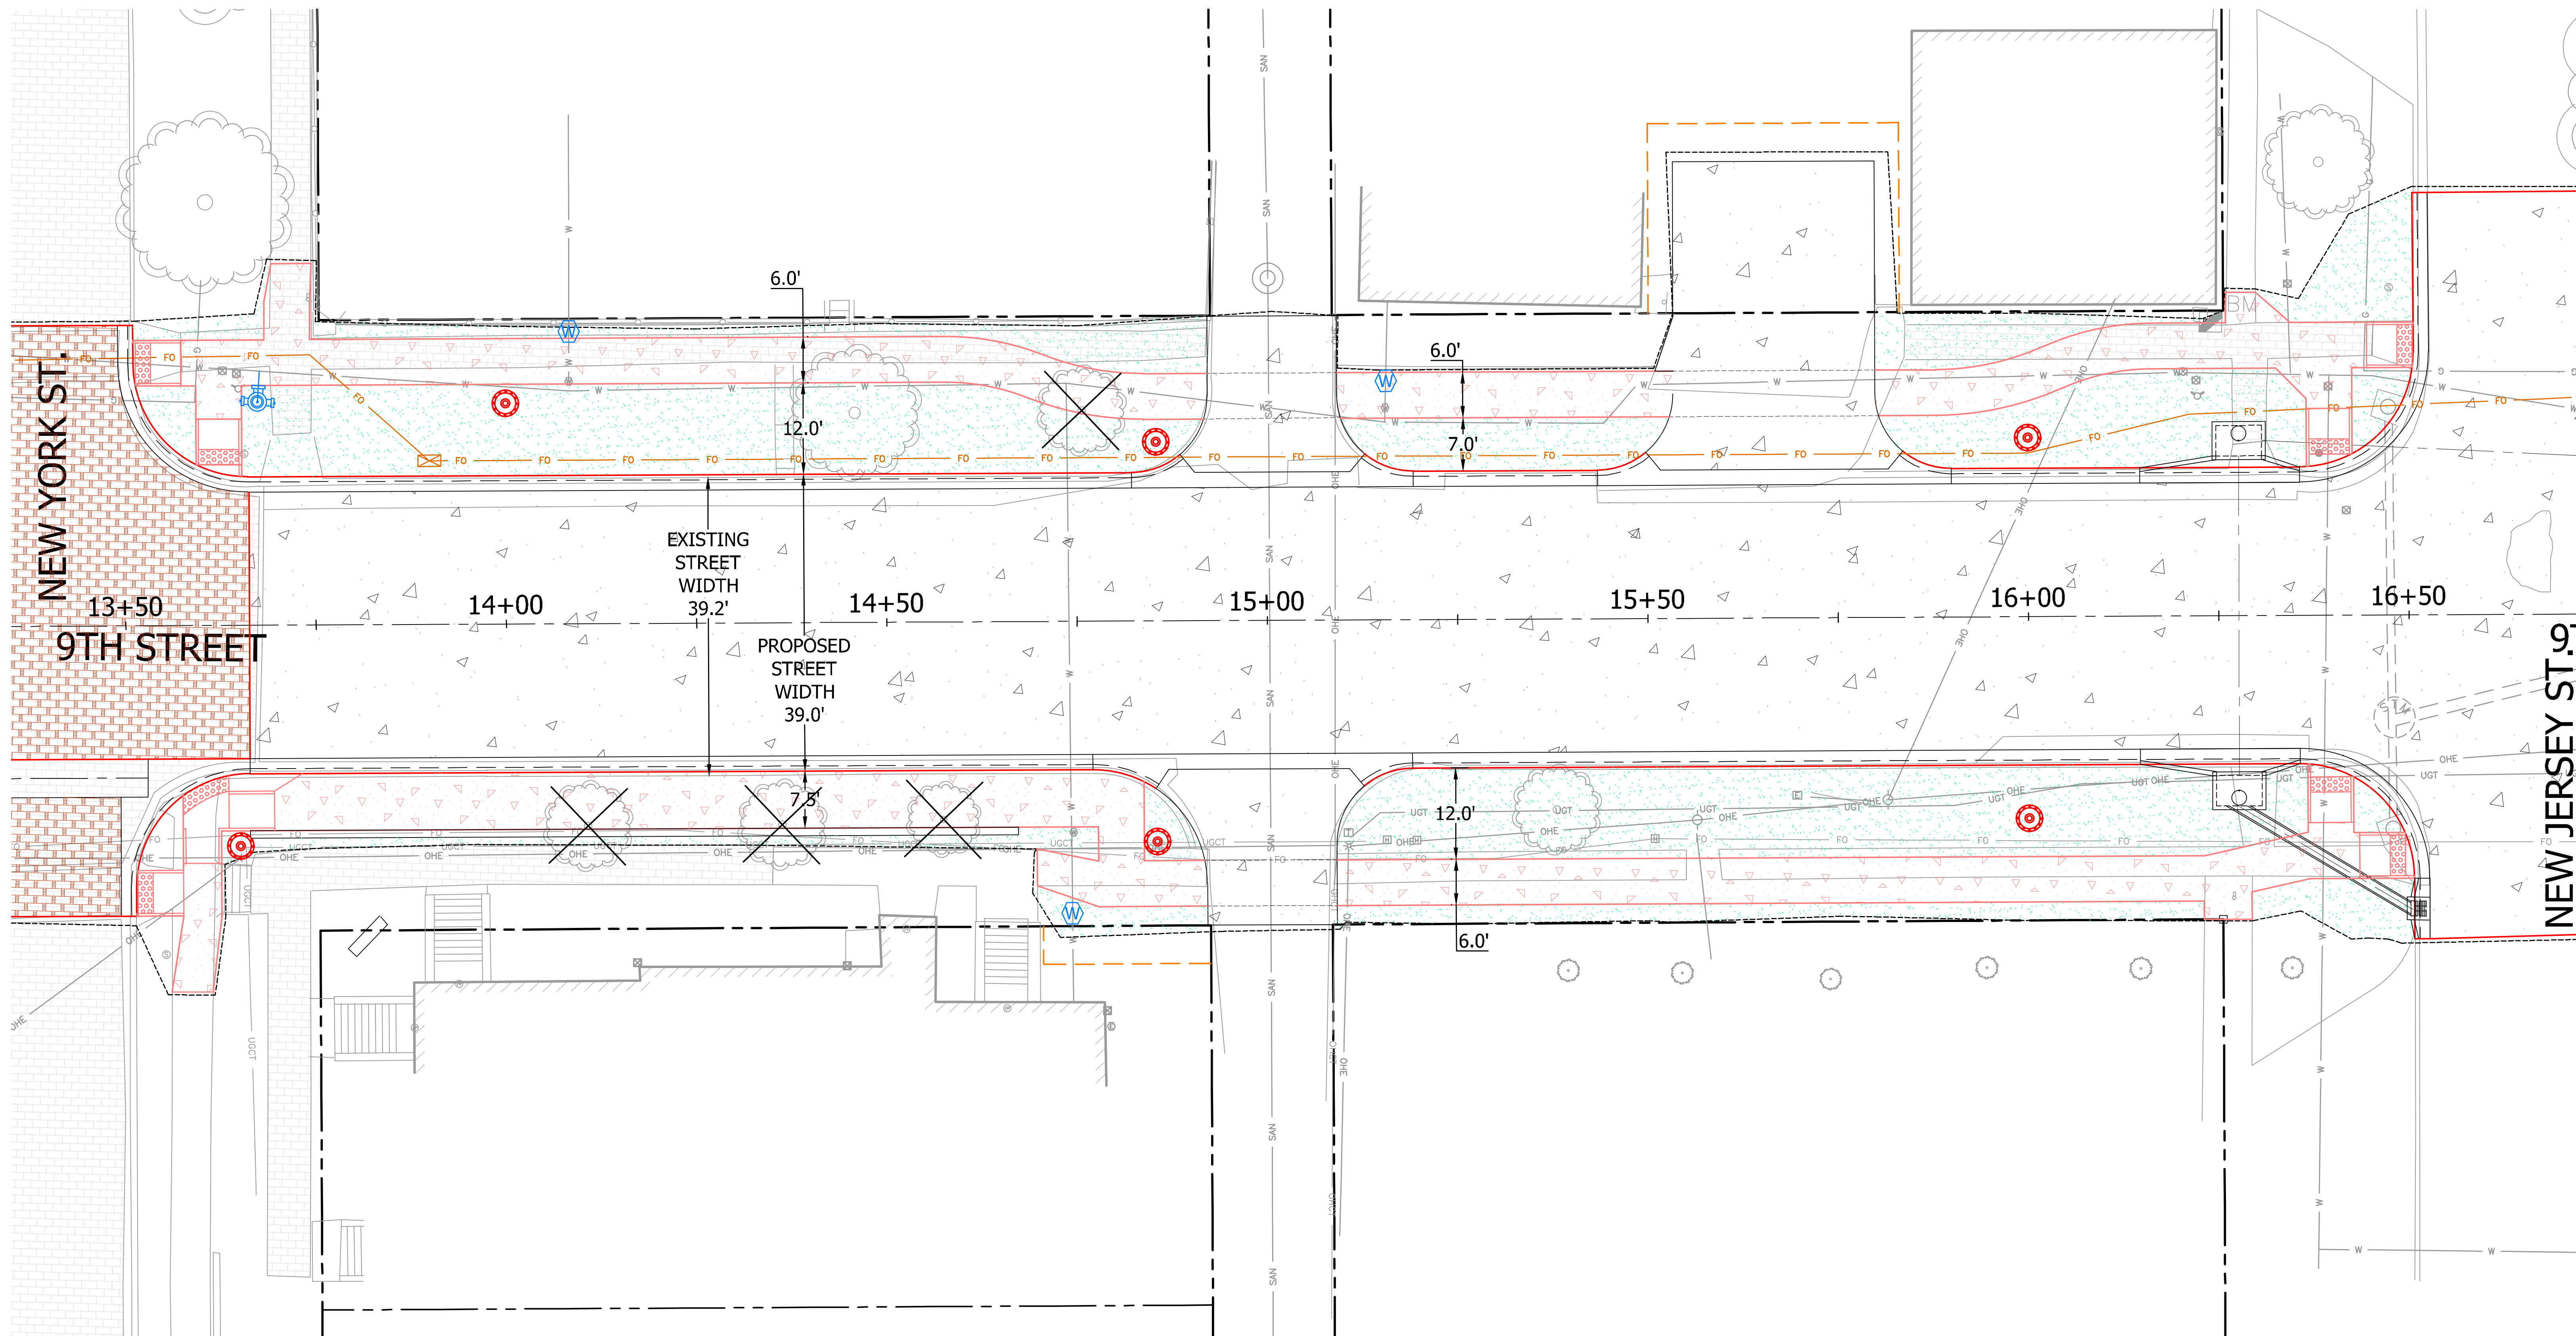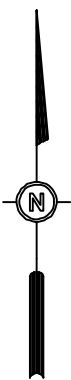

Last edit on: 1/29/2018 11:23 AM by: JDM00688 Drawing Name: W:\Proj\18000\18811\001\AutoCad\Plan Set\18811.001.dwg Plot Date: 1/29/2018 3:50:18 PM

EAST 9TH STREET
NEW JERSEY ST. TO PENNSYLVANIA ST.

0 10' 20'
SCALE: 1" = 10'

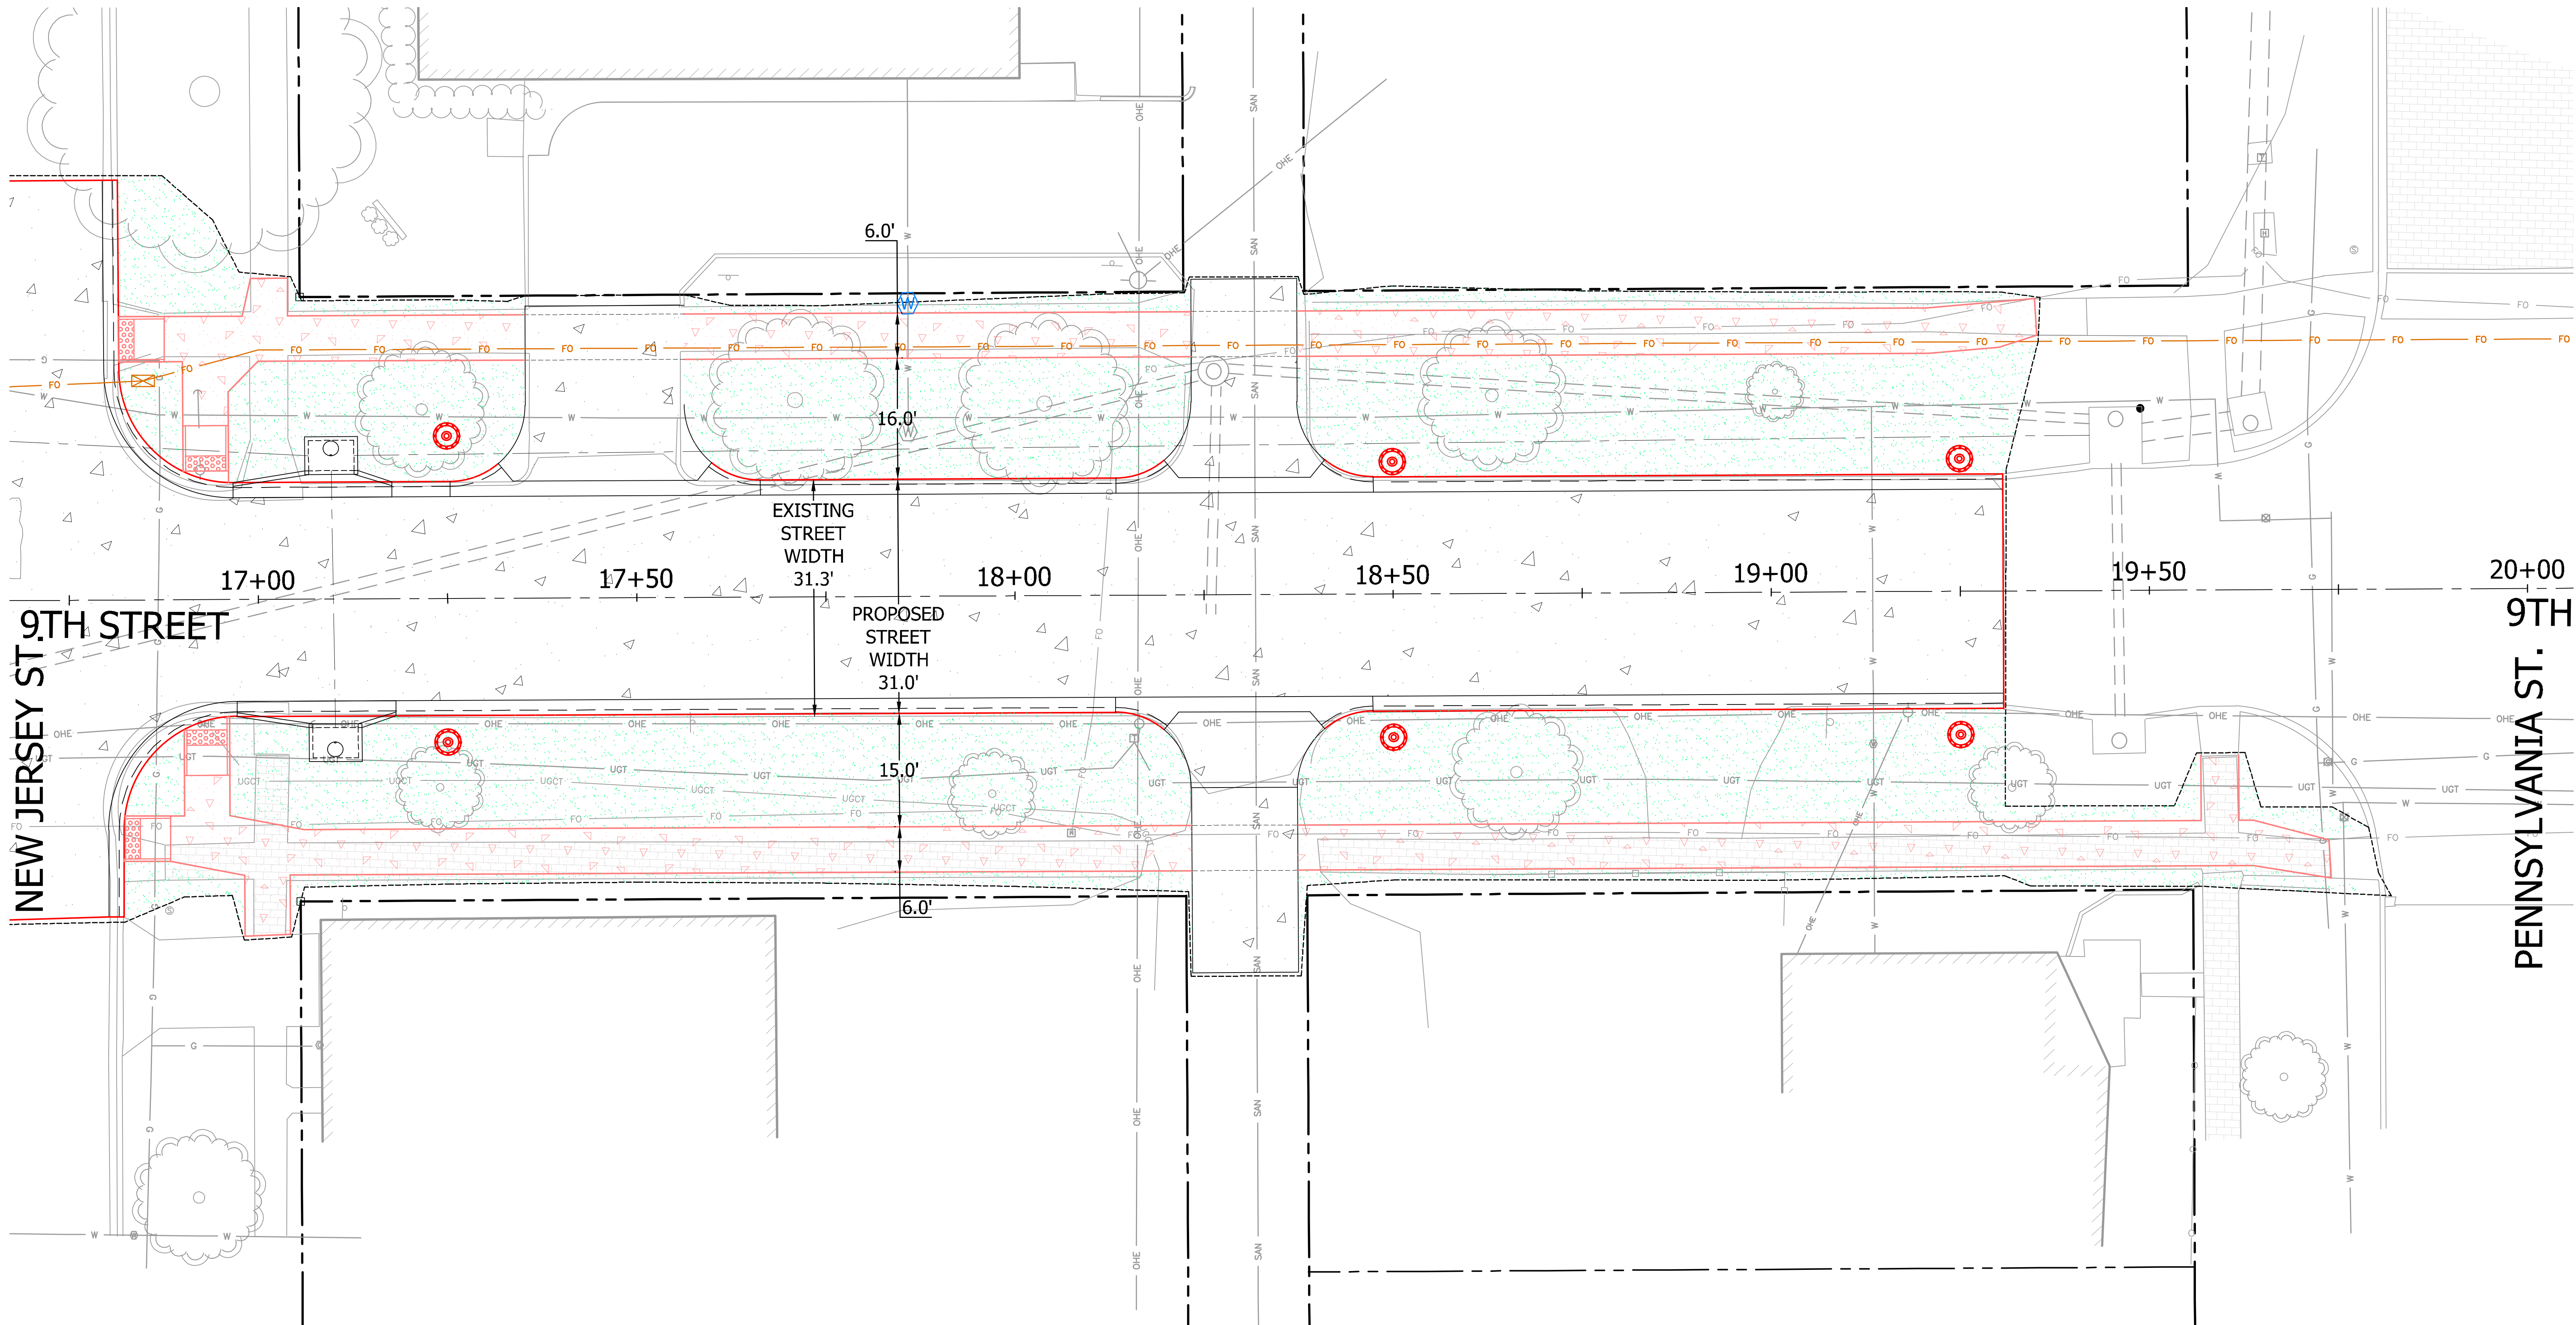


NEW JERSEY ST.
9TH STREET

PENNSYLVANIA ST.
9TH

Last edit on: 1/29/2018 11:23 AM by: JDM00688 Drawing Name: W:\Proj\18000\18811\001\AutoCad\Plan Set\18811.001.dwg Plotted By: JDM00688 Plotted on: 1/29/2018 3:50:21 PM

EAST 9TH STREET
PENNSYLVANIA ST. TO DELAWARE ST.

0 10' 20'
SCALE: 1" = 10'

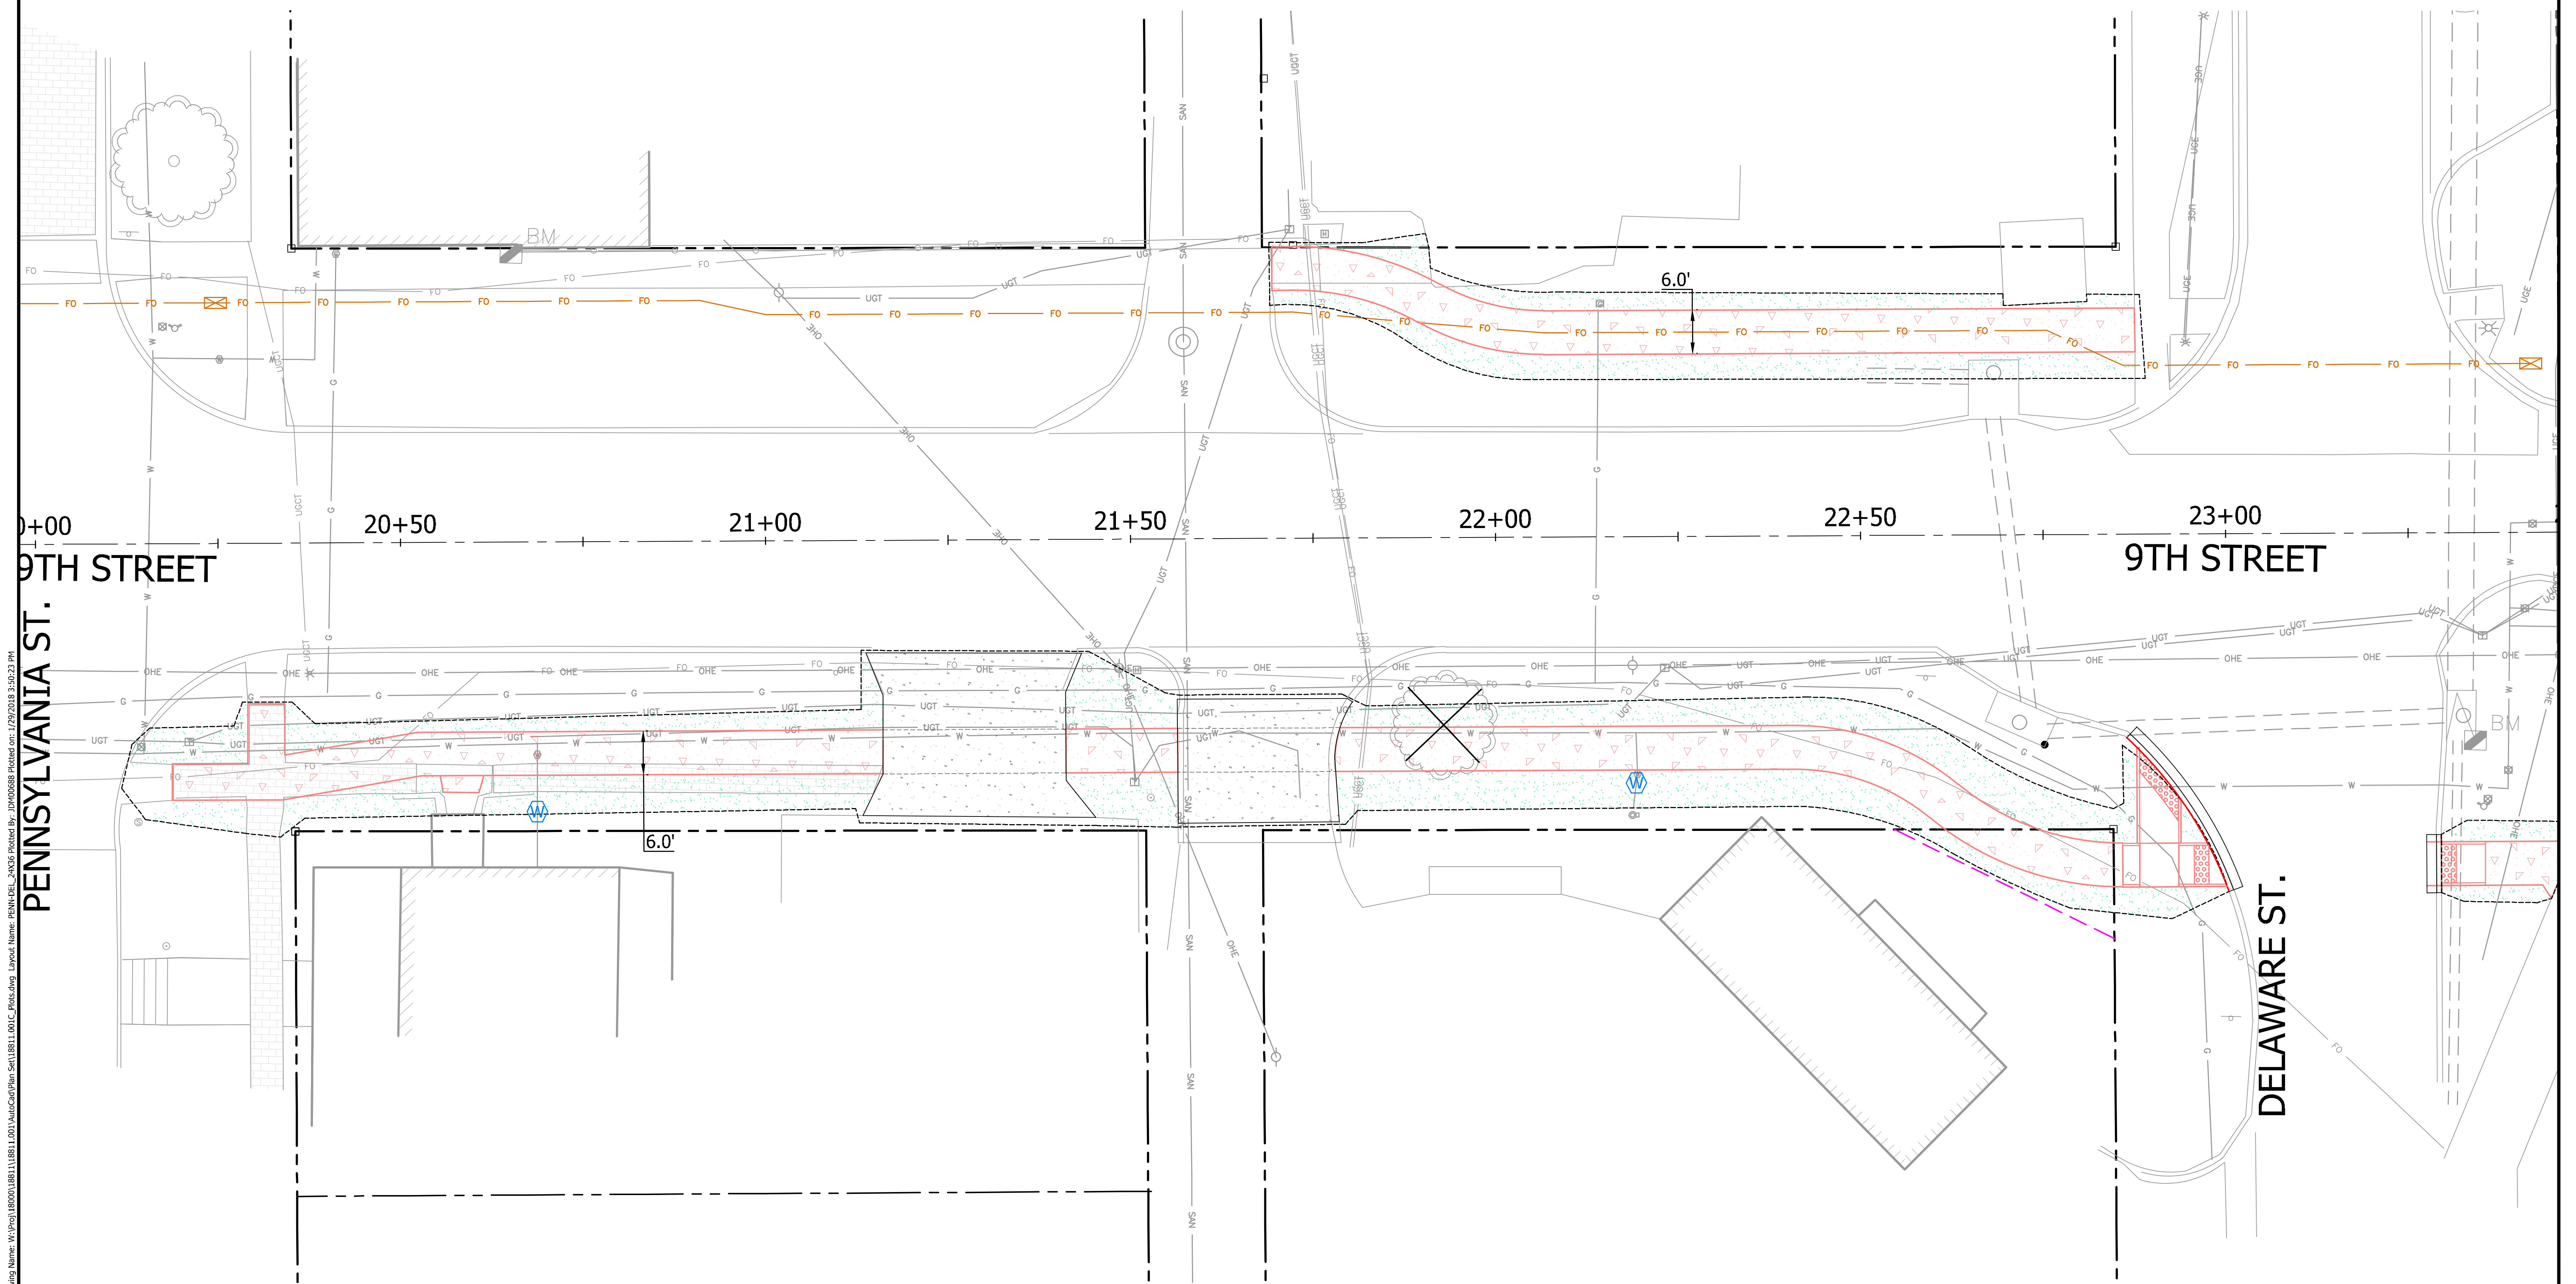

PENNSYLVANIA ST.

DELAWARE ST.

Last edit on: 1/29/2018 11:23 AM by: JDM00688 Drawing Name: W:\Proj\18000\1881\1881.001\AutoCad\Plan Set\1881.001C_Plan.dwg Layout Name: PENN-DEL_24x36 Plotted on: 1/29/2018 3:50:23 PM